


COMPT	DOORS	OPENING DIMENSIONS	INSIDE DIMENSIONS	VOLUME
L1	HINGED	22.75"W x 53.00"H	29.75"W x 59.00"H x 17.75"D	18.02 CU. FT.
L2	HINGED	51.50"W x 24.00"H	60.00"W x 28.25"H x 17.75"D	17.41 CU. FT.
L3	HINGED	42.00"W x 53.00"H	49.75"W x 59.00"H x 17.75"D	30.15 CU. FT.
L4	HINGED	17.75"W x 53.00"H	22.25"W x 59.00"H x 17.75"D	13.48 CU. FT.
A1	ROLL-UP	44.50"W x 20.50"H	53.00"W x 29.75"H x 47.75"D	43.57 CU. FT.
R1	HINGED	22.75"W x 24.00"H	29.75"W x 30.00"H x 22.75"D	11.75 CU. FT.
R2	HINGED	42.00"W x 24.00"H	49.75"W x 30.00"H x 22.75"D	19.64 CU. FT.
R3	HINGED	17.75"W x 24.00"H	22.25"W x 30.00"H x 22.75"D	8.78 CU. FT.
TOTAL VOLUME				162.01 CU. FT.

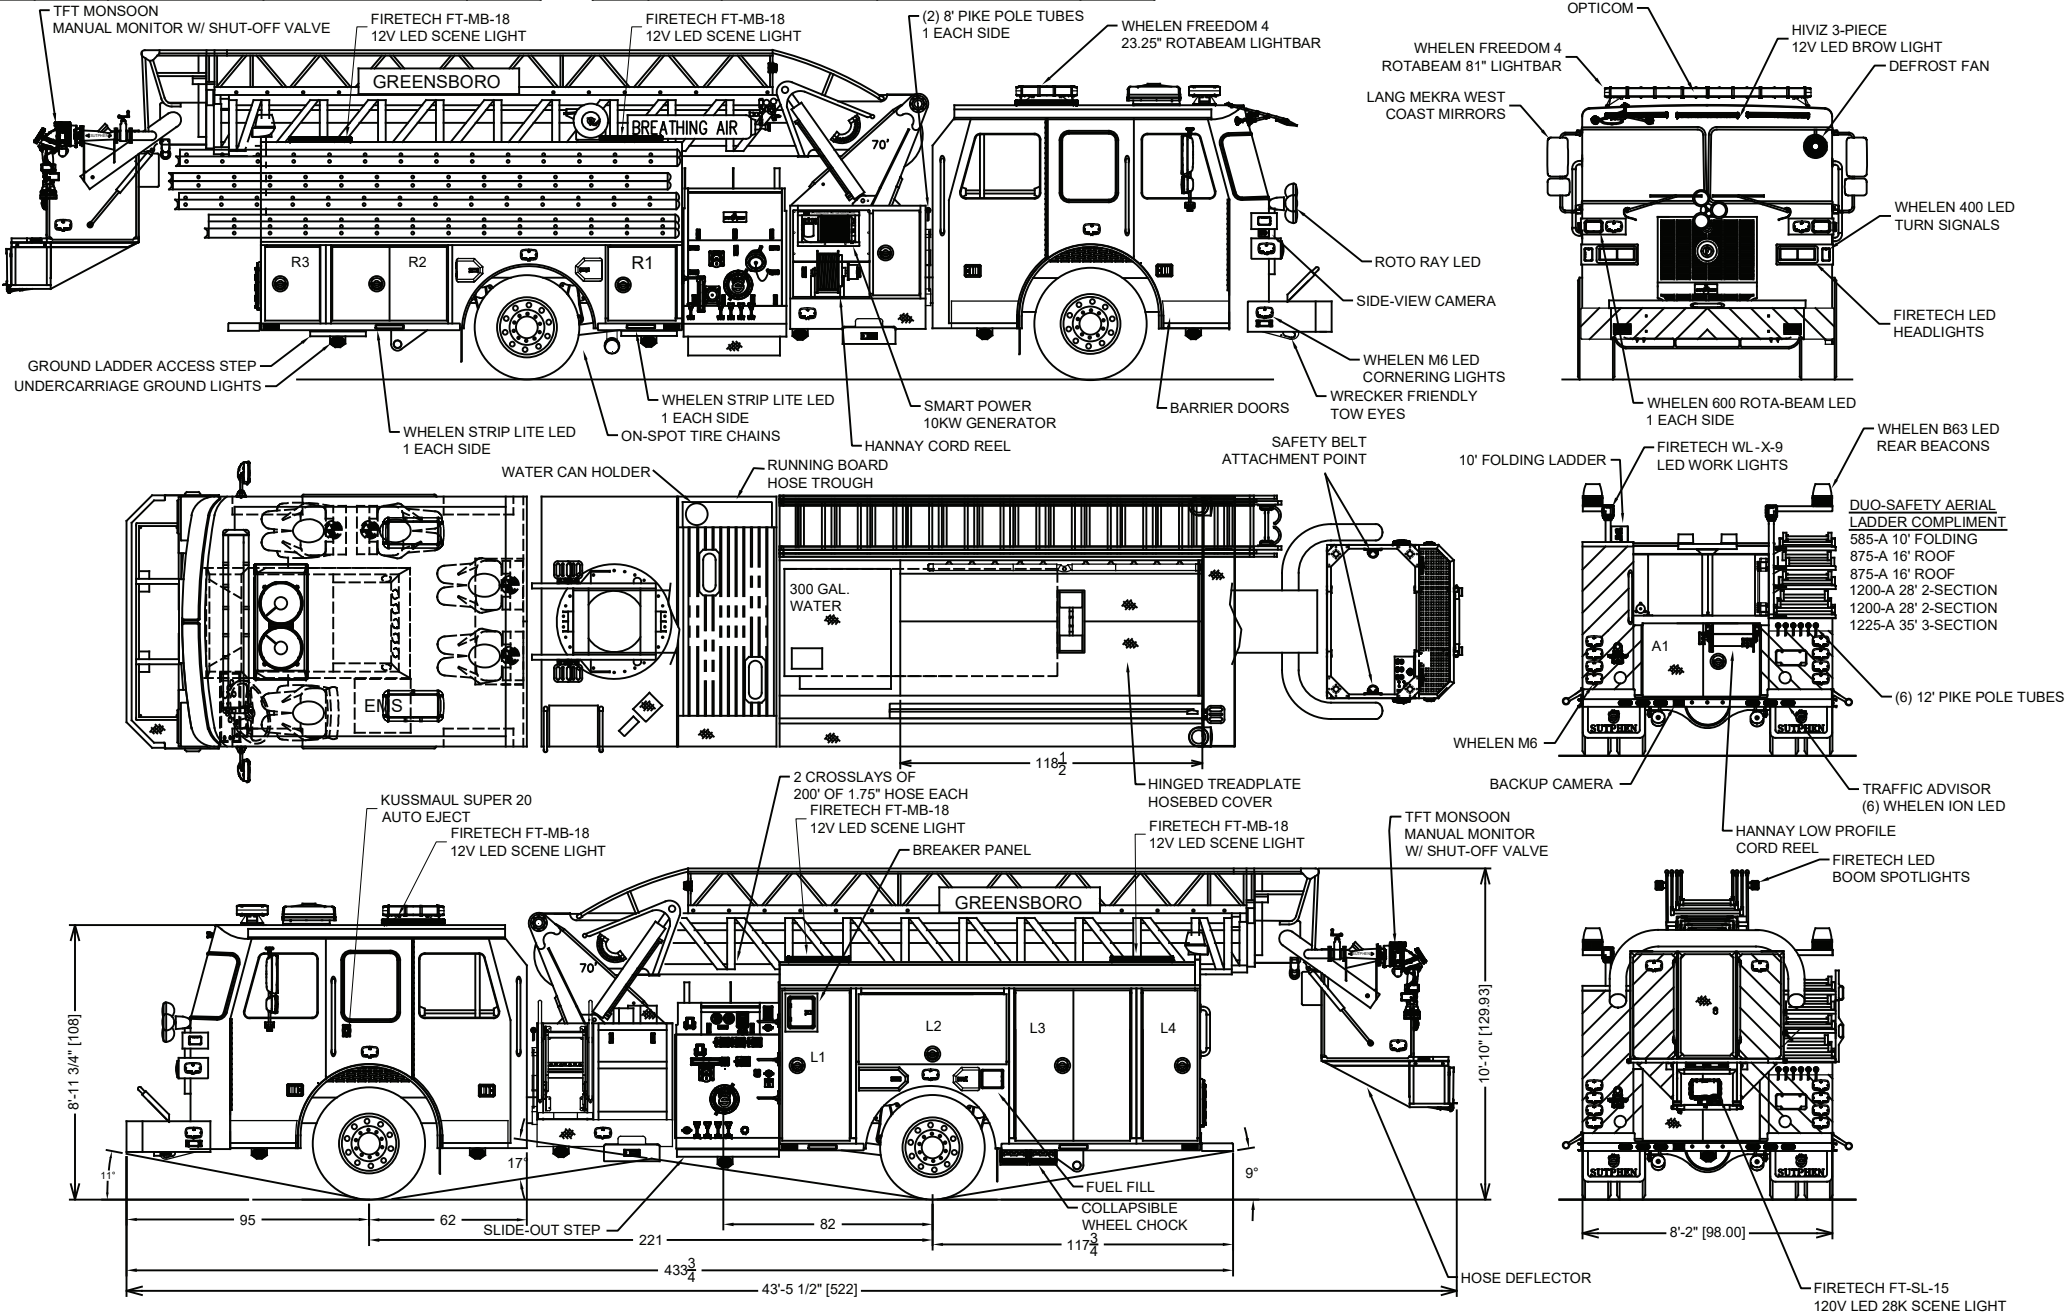

DIMENSIONS SHOWN ON THIS DRAWING ARE APPROXIMATE AND ARE SUBJECT TO MINOR DEVIATIONS DURING CONSTRUCTION.

IN THE EVENT OF A DISCREPANCY BETWEEN THE SUTPHEN SPECIFICATIONS AND DRAWING, THE SUTPHEN SPECIFICATIONS SHALL PREVAIL.

DRAWING IS FOR REFERENCE ONLY. SOME ITEMS PROPOSED MAY NOT BE SHOWN OR NOTED.

CUSTOMER APPROVAL		DESCRIPTION		DATE	
NAME:					
TITLE:					
DATE:					
G	UPDATED MINI-LIGHTBARS AND SIDE SCENE LIGHTS	CAM	8/8/2022		
REV.		BY	DATE		

DRAWN BY: APF

DATE: 03/04/2021

MFG. FACILITY: HILLIARD

HS-7215

SUTPHEN

GREENSBORO FIRE DEPARTMENT
GREENSBORO, NC

SP70