

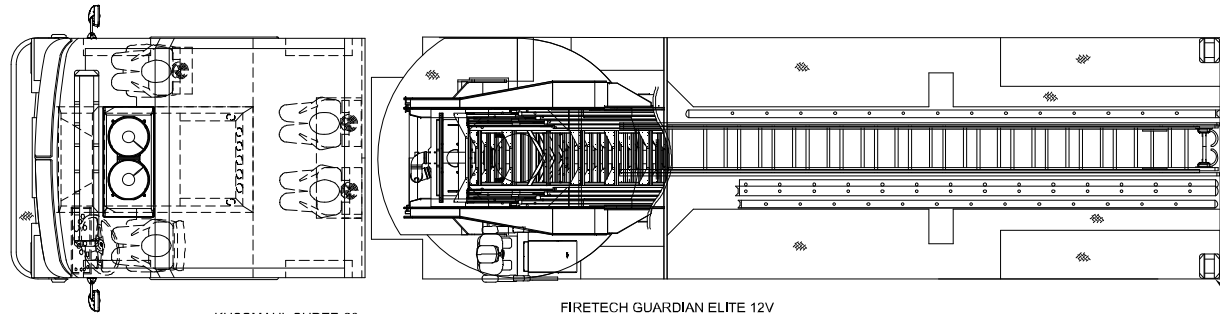
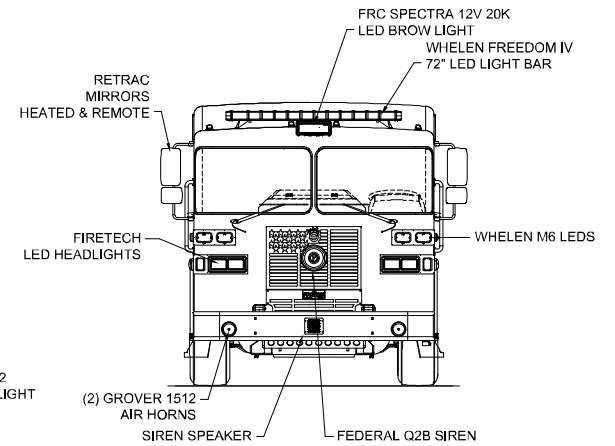
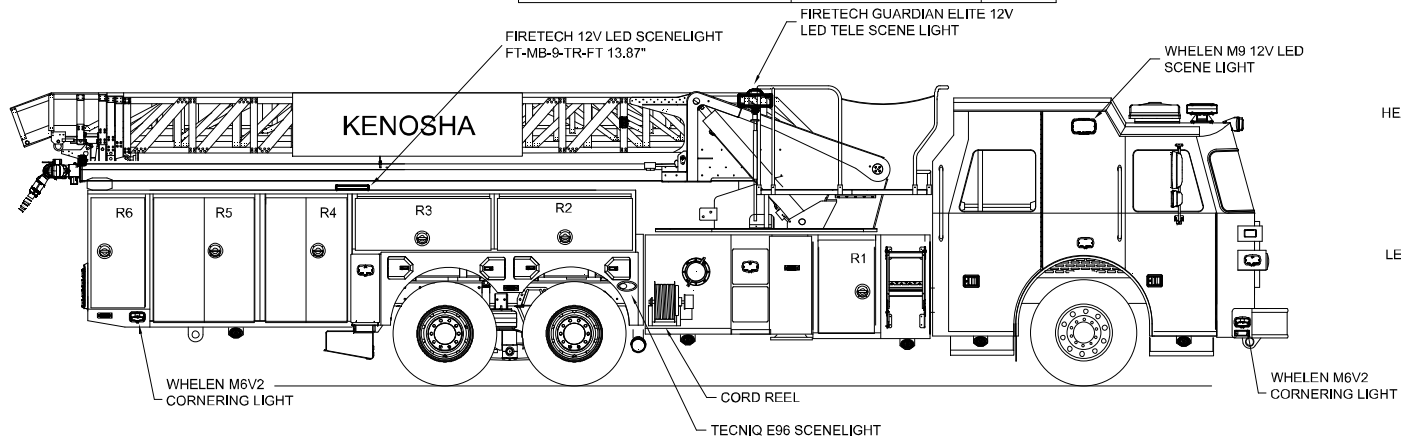


COMPT	DOORS	OPENING DIMENSIONS	INSIDE DIMENSIONS	VOLUME
L1	HINGED	16.75"W x 18.75"H	HYDRAULICS & WHEELCHOCKS	N/A
L2	HINGED	52.25"W x 24.00"H	57.75"W x 28.25"H x 26.50"D	25.00 CU. FT.
L3	HINGED	52.25"W x 24.00"H	57.75"W x 28.25"H x 26.50"D	25.00 CU. FT.
L4	HINGED	31.25"W x 53.00"H	37.75"W x 62.50"H x 26.50"D	30.33 CU. FT.
L5	HINGED	36.00"W x 53.00"H	45.50"W x 62.50"H x 26.50"D	36.63 CU. FT.
L6	HINGED	16.00"W x 47.75"H	22.50"W x 53.50"H x 26.50"D	16.30 CU. FT.
DUNNAGE	HINGED		20.0"W x 20.0"H x 96.0"D	16.30 CU. FT.

COMPT	DOORS	OPENING DIMENSIONS	INSIDE DIMENSIONS	VOLUME
R1 UPPER	HINGED	21.5"W x 34.43"H	24.00"W x 26.50"H x 18.50"D	7.94 CU. FT.
R1 LOWER			24.00"W x 9.75"H x 6.90"D	1.09 CU. FT.
R2	HINGED	52.25"W x 24.00"H	57.75"W x 28.25"H x 12.00"D	25.00 CU. FT.
R3	HINGED	52.25"W x 24.00"H	57.75"W x 28.25"H x 26.50"D	25.00 CU. FT.
R4	HINGED	31.25"W x 53.00"H	37.75"W x 62.50"H x 26.50"D	30.39 CU. FT.
R5	HINGED	36.00"W x 53.00"H	45.50"W x 62.50"H x 26.50"D	36.63 CU. FT.
R6	HINGED	16.00"W x 47.75"H	22.50"W x 53.50"H x 26.50"D	16.30 CU. FT.
A1	HINGED	25.00"W x 9.50"H	25.00"W x 9.50"H x 88.00"D	12.09 CU. FT.
TOTAL VOLUME				308.46 CU. FT.

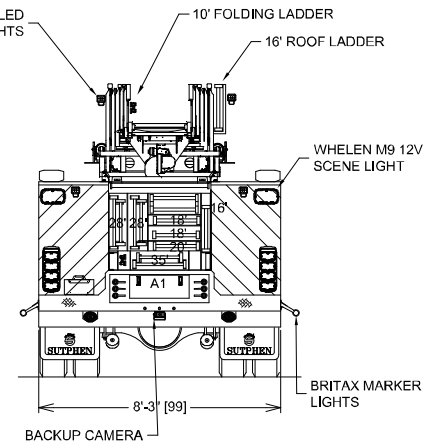

DUO-SAFETY CUSTOM LADDER COMPLIMENT
10' FOLDING (AERIAL FLY SECTION)
10' FOLDING (BODY CHUTE)
16' ROOF (AERIAL BASE SECTION)
16' ROOF (BODY CHUTE)
18' ROOF (BODY CHUTE)
18' ROOF (BODY CHUTE)
18' ROOF (BODY CHUTE)
SERIES 35-B 8'-18' (BODY CHUTE)
20' ROOF (BODY CHUTE)
28' 2-SECTION (BODY CHUTE)
28' 2-SECTION (BODY CHUTE)
35' 2-SECTION (BODY CHUTE)

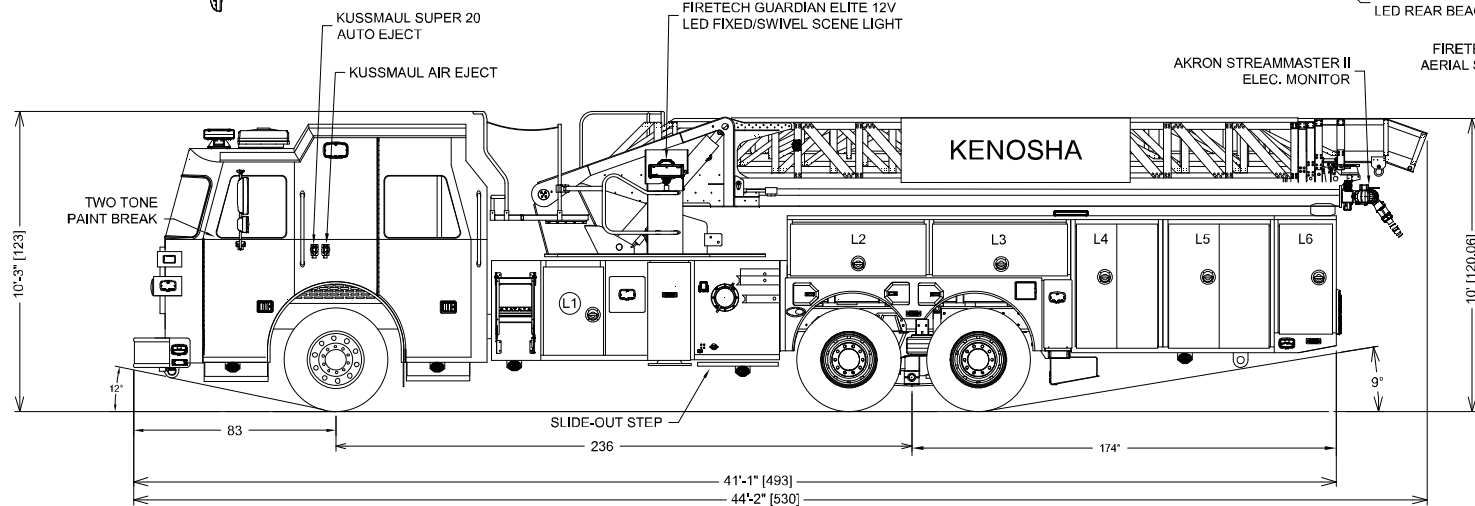

DIMENSIONS SHOWN ON THIS DRAWING ARE APPROXIMATE AND ARE SUBJECT TO MINOR DEVIATIONS DURING CONSTRUCTION.

IN THE EVENT OF A DISCREPANCY BETWEEN THE SUTPHEN SPECIFICATIONS AND DRAWING, THE SUTPHEN SPECIFICATIONS SHALL PREVAIL.

DRAWING IS FOR REFERENCE ONLY. SOME ITEMS PROPOSED MAY NOT BE SHOWN OR NOTED.

CUSTOMER APPROVAL	
NAME:	
TITLE:	
DATE:	

REV.	DESCRIPTION	BY	DATE
D	REMOVED COFF IN STORAGE BOXES	CAM	4/3/2025
REV.			

DRAWN BY:	CAM
DATE:	1/13/2023
MPS. FACILITY:	HILLIARD

	SUTPHEN
KENOSHA FIRE DEPT. KENOSHA, WI	
DWG. NO.	SL100 HS-8111