




1: 200FT OF 2-1/2"
2: 200FT OF 2-1/2"
3: 1400FT OF 5"
4: 400FT OF 1-3/4"
5: 200FT OF 1-3/4"

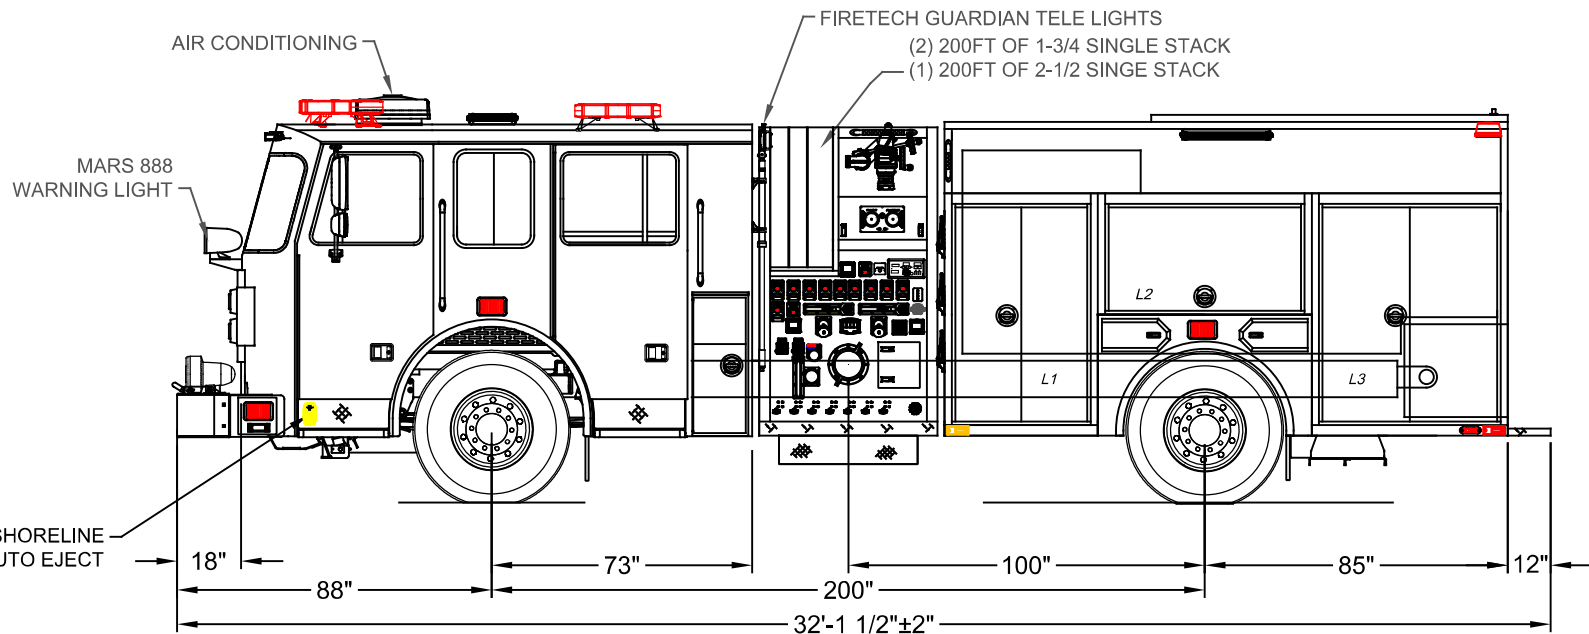

FENDER STORAGE
LFF: DOUBLE SCBA
LRF: COMBO SCBA/FUEL
RFF: DOUBLE SCBA
RRF: DOUBLE SCBA

LADDER CHUTE
24FT 2-SEC
14FT ROOF
10FT ATTIC
(3) PIKE POLES

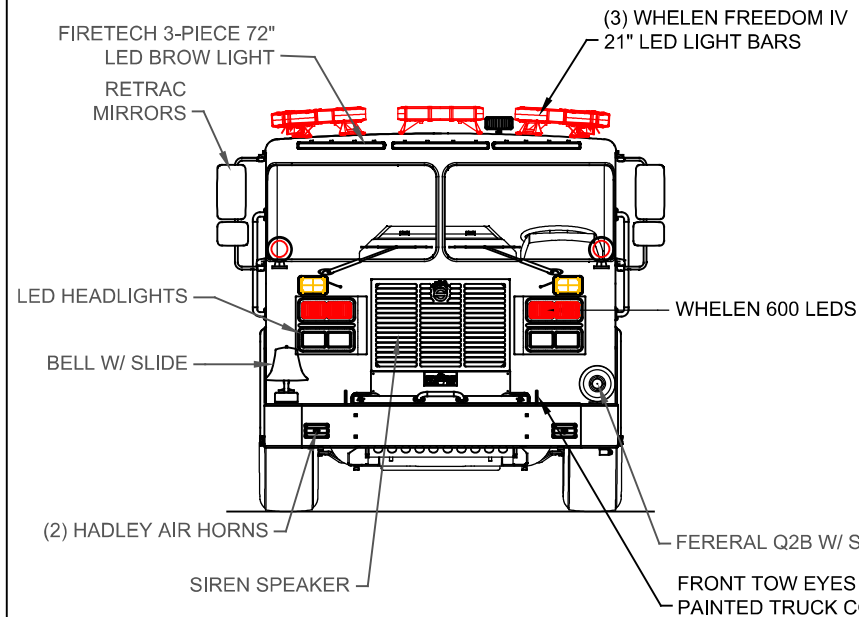

DIMENSIONS SHOWN ON THIS DRAWING ARE APPROXIMATE AND ARE SUBJECT TO MINOR DEVIATIONS DURING CONSTRUCTION.	CUSTOMER APPROVAL						DRAWN BY: J. GORDON		
IN THE EVENT OF A DISCREPANCY BETWEEN THE SUTPHEN SPECIFICATIONS AND DRAWING, THE SUTPHEN SPECIFICATIONS SHALL PREVAIL.	NAME: _____						DATE: 01/01/2023		DICKSON CITY FIRE DEPARTMENT DICKSON CITY, PA
	TITLE: _____	A	CHANGES FROM PRE-CON			JVG	02/22/2023		
DRAWING IS FOR REFERENCE ONLY. SOME ITEMS PROPOSED MAY NOT BE SHOWN OR NOTED.	DATE: _____	REV.	DESCRIPTION			BY	DATE	MFG. FACILITY: EAST	
		THIS PRINT IS PROVIDED ON A RESTRICTED BASIS AND IS NOT TO BE USED IN ANY WAY DETRIMENTAL TO THE INTEREST OF SUTPHEN CORPORATION.						DWG. NO.: HS-7803	