



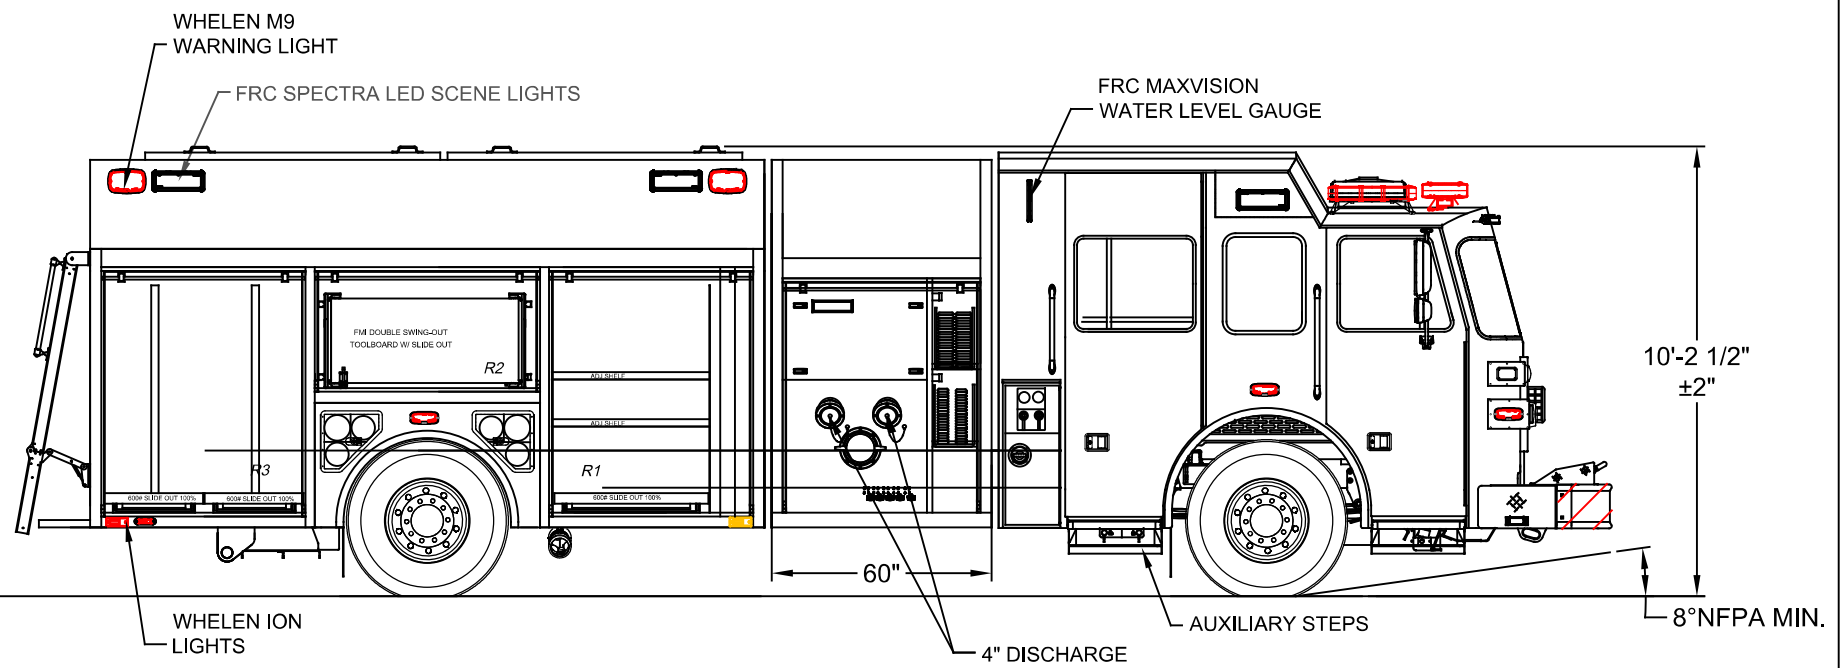

LADDER CHUTE
24FT 2-SEC
14FT ROOF
10FT ATTIC
(2) 14' 6" HARD
SUCTION

FENDER STORAGE
LFF: TRIPLE SCBA
LRF: FUEL/SCBA
RFF: TRIPLE SCBA
RRF: TRIPLE SCBA

HALE QMAX-1500 GPM SS, 940 GAL WATER,
25 GAL FOAM (WILLIAM ATP 500 CLASS A)

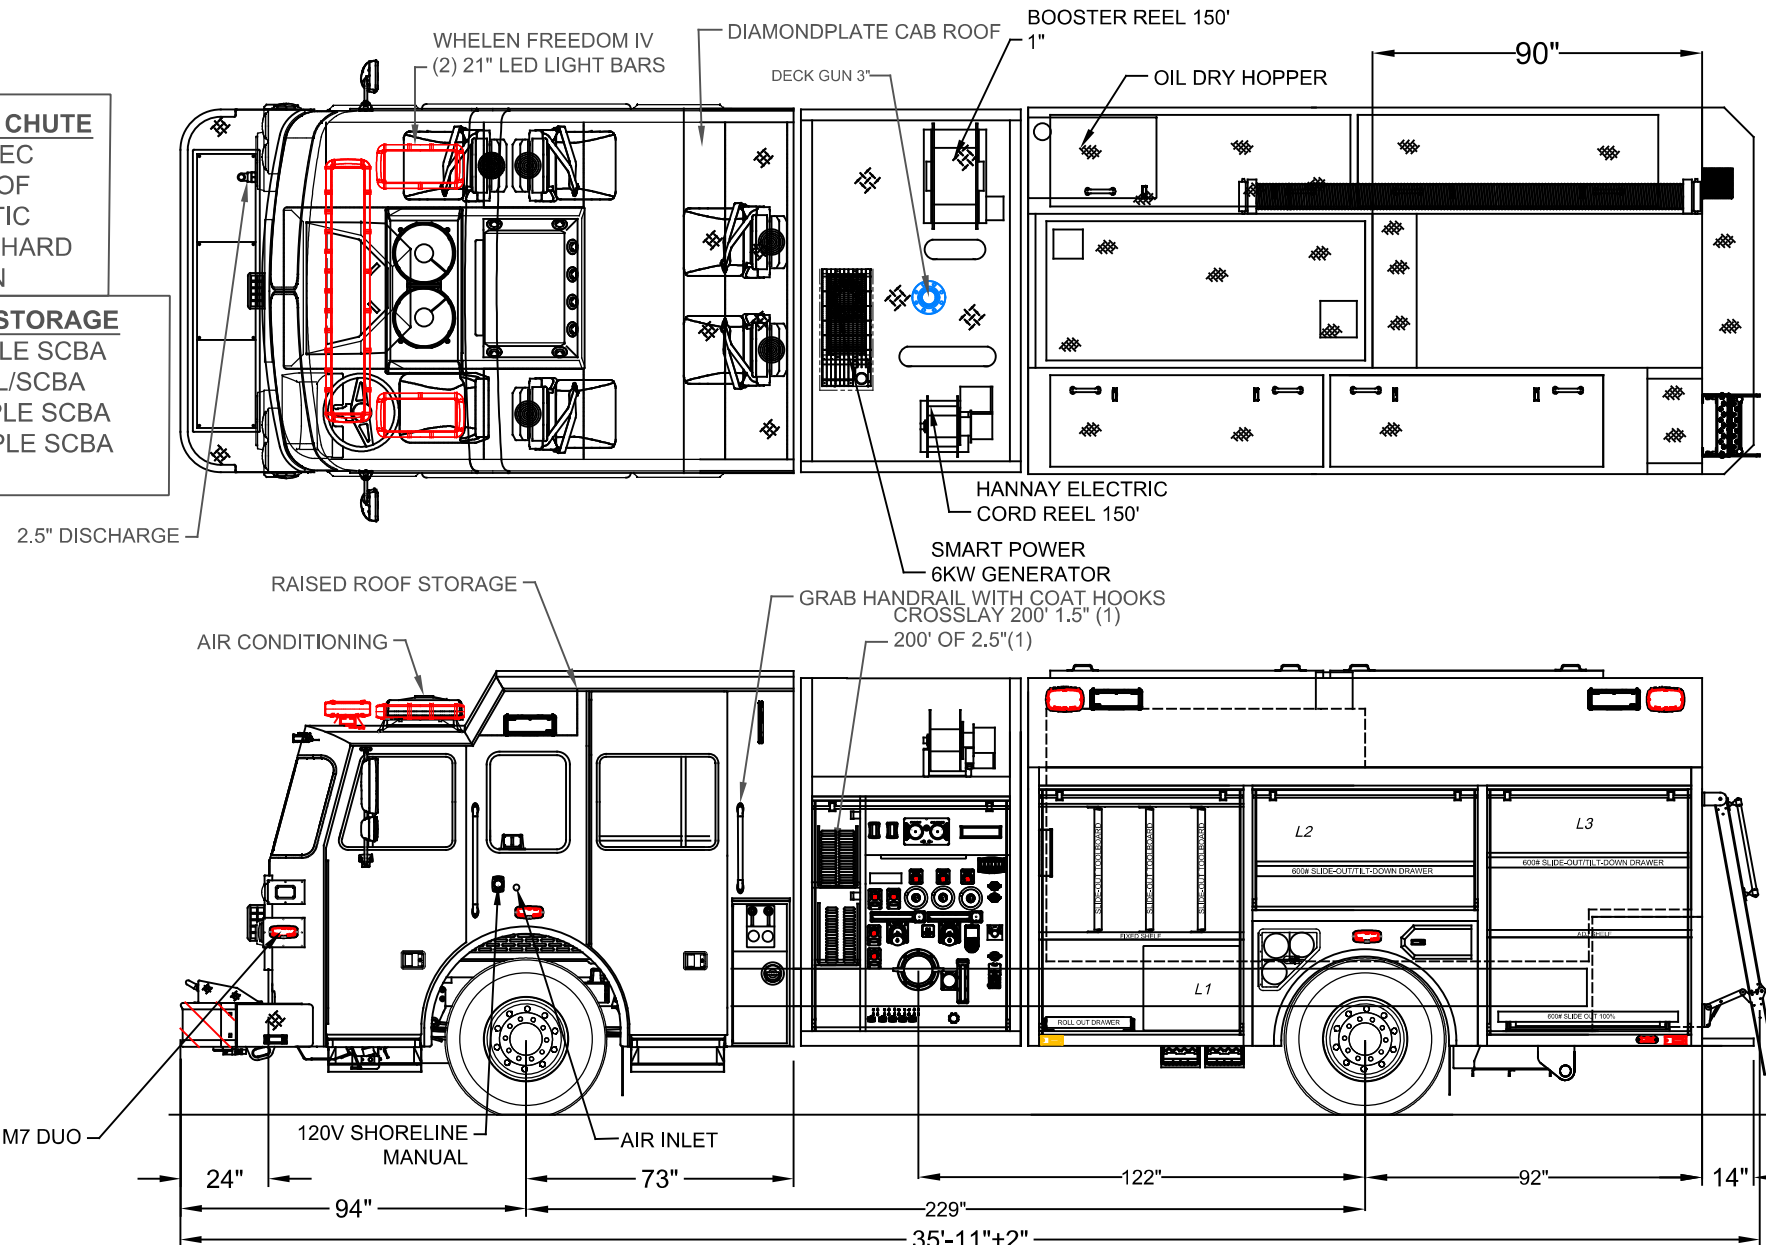

DIMENSIONS SHOWN ON THIS DRAWING ARE APPROXIMATE AND ARE SUBJECT TO MINOR DEVIATIONS DURING CONSTRUCTION.	CUSTOMER APPROVAL		REV E	CHANGES FROM MID INSPECTION	RR	05/19/25	DRAWN BY: RAGHU		
			REV C	SHELVING CLARIFICATION	RR	10/23/24			
IN THE EVENT OF A DISCREPANCY BETWEEN THE SUTPHEN SPECIFICATIONS AND DRAWING, THE SUTPHEN SPECIFICATIONS SHALL PREVAIL.	NAME:		REV B	GEAR RATIO AND SPEED			DATE: 8/24/22		CORDOVA VOL FIRE ASSN CORDOVA, MD
	TITLE:		REV A	CHANGES FROM PRE-CON	RR	05/18/23			
DRAWING IS FOR REFERENCE ONLY. SOME ITEMS PROPOSED MAY NOT BE SHOWN OR NOTED.	DATE:		REV:	DESCRIPTION	BY	DATE	MFG. FACILITY: SUTPHEN EAST LAKE ARIEL, PA	CUSTOM PUMPER - PA-18	
	THIS PRINT IS PROVIDED ON A RESTRICTED BASIS AND IS NOT TO BE USED IN ANY WAY DETRIMENTAL TO THE INTEREST OF SUTPHEN CORPORATION.							DWG. NO.: HS-7796	