


1:300ft of 1 3/4"
2:300ft of 2.5"
3:2000ft of 4"
4:300ft of 2.5"
5:300ft of 3"

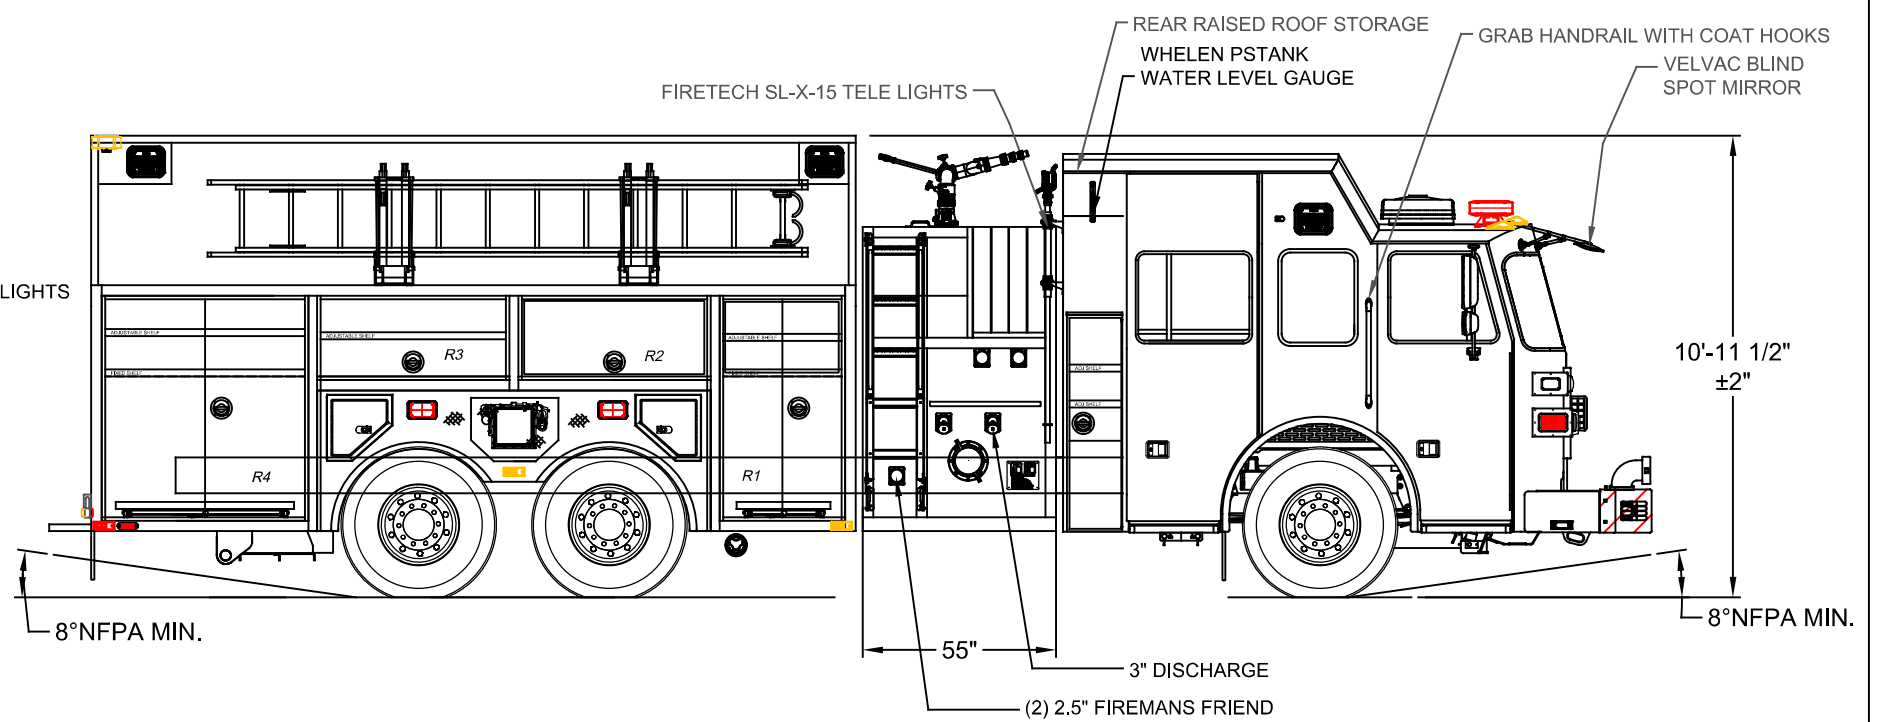

LADDER RACK
24FT 2-SEC
14FT ROOF
10FT ATTIC

FENDER STORAGE
LFF: TRIPLE SCBA
LRF: SCBA/FUEL
RFF: DOUBLE EXT
RRF: TRIPLE SCBA


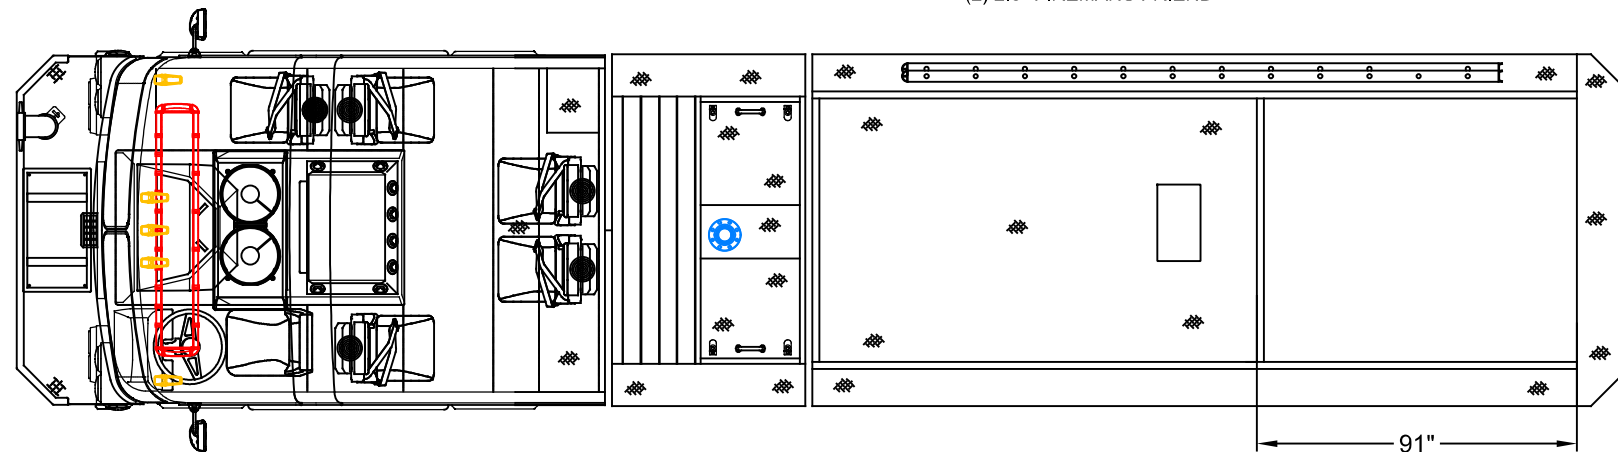


Diagram illustrating the front view of a fire truck with various lighting and equipment labels:

- RETRAC MIRRORS
- LED BROW LIGHTS
- WHELEN FREEDOM IV 72" LED LIGHT BAR
- LED HEADLIGHTS
- 5" FRONT INTAKE
- WHELEN 4" ROUND LEDS
- (2) GROVER AIR HORNS
- (2) 100W SIREN SPEAKERS
- FEDERAL Q2B SIREN

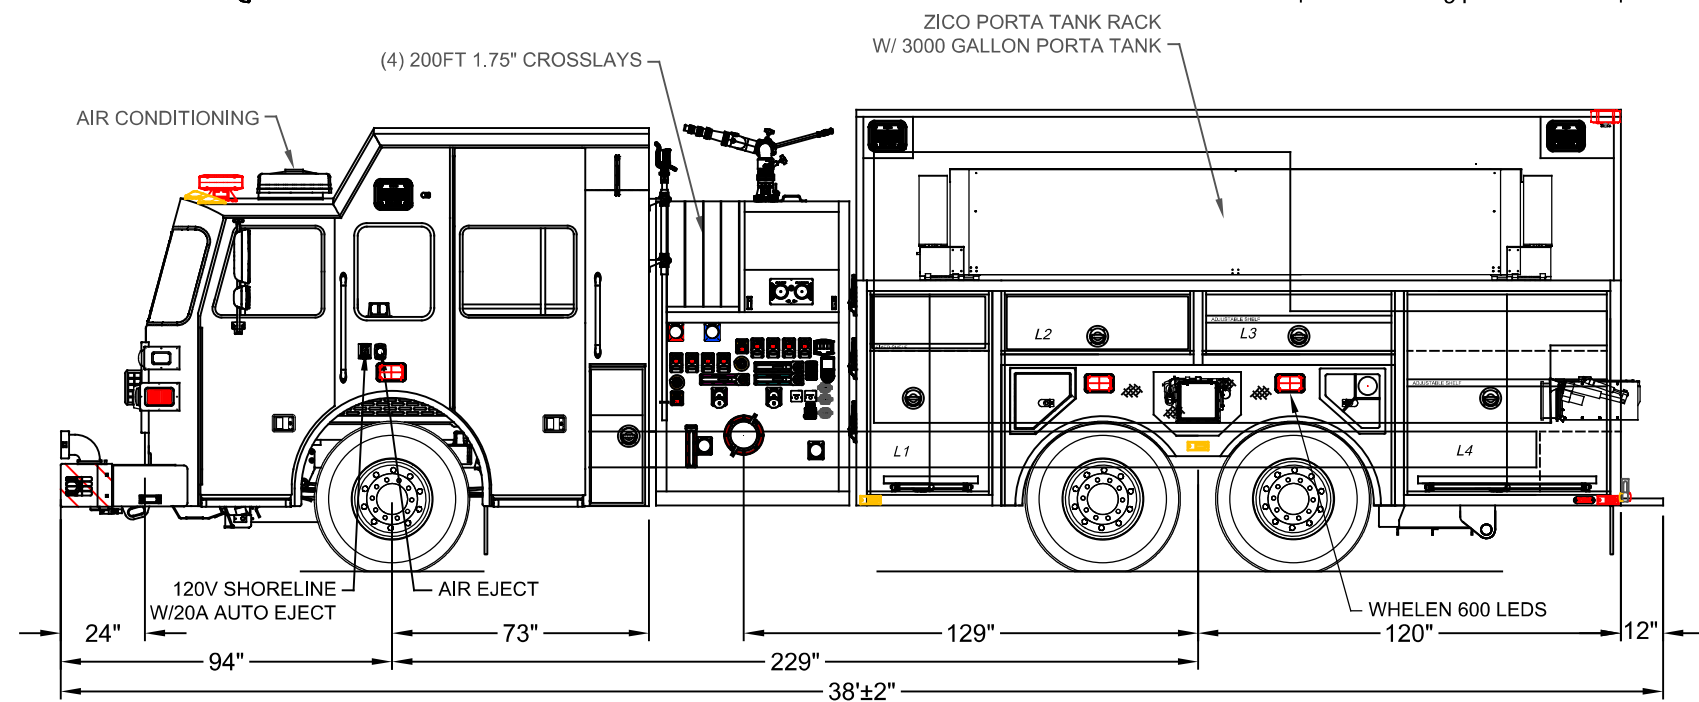

CUSTOMER APPROVAL

NAME:

TITLE:

DATE:

A	CHANGES FROM PRE-CON
---	----------------------

REV.

DESCRIPTION

JVG

05/01/2023

[illegible]

MFG.

EAC

5 EAST



WINDBER FIRE DEPT.
WINDBER, PA

CUSTOM TANKER - TA-05

DWG. NO.:

HS-7851