


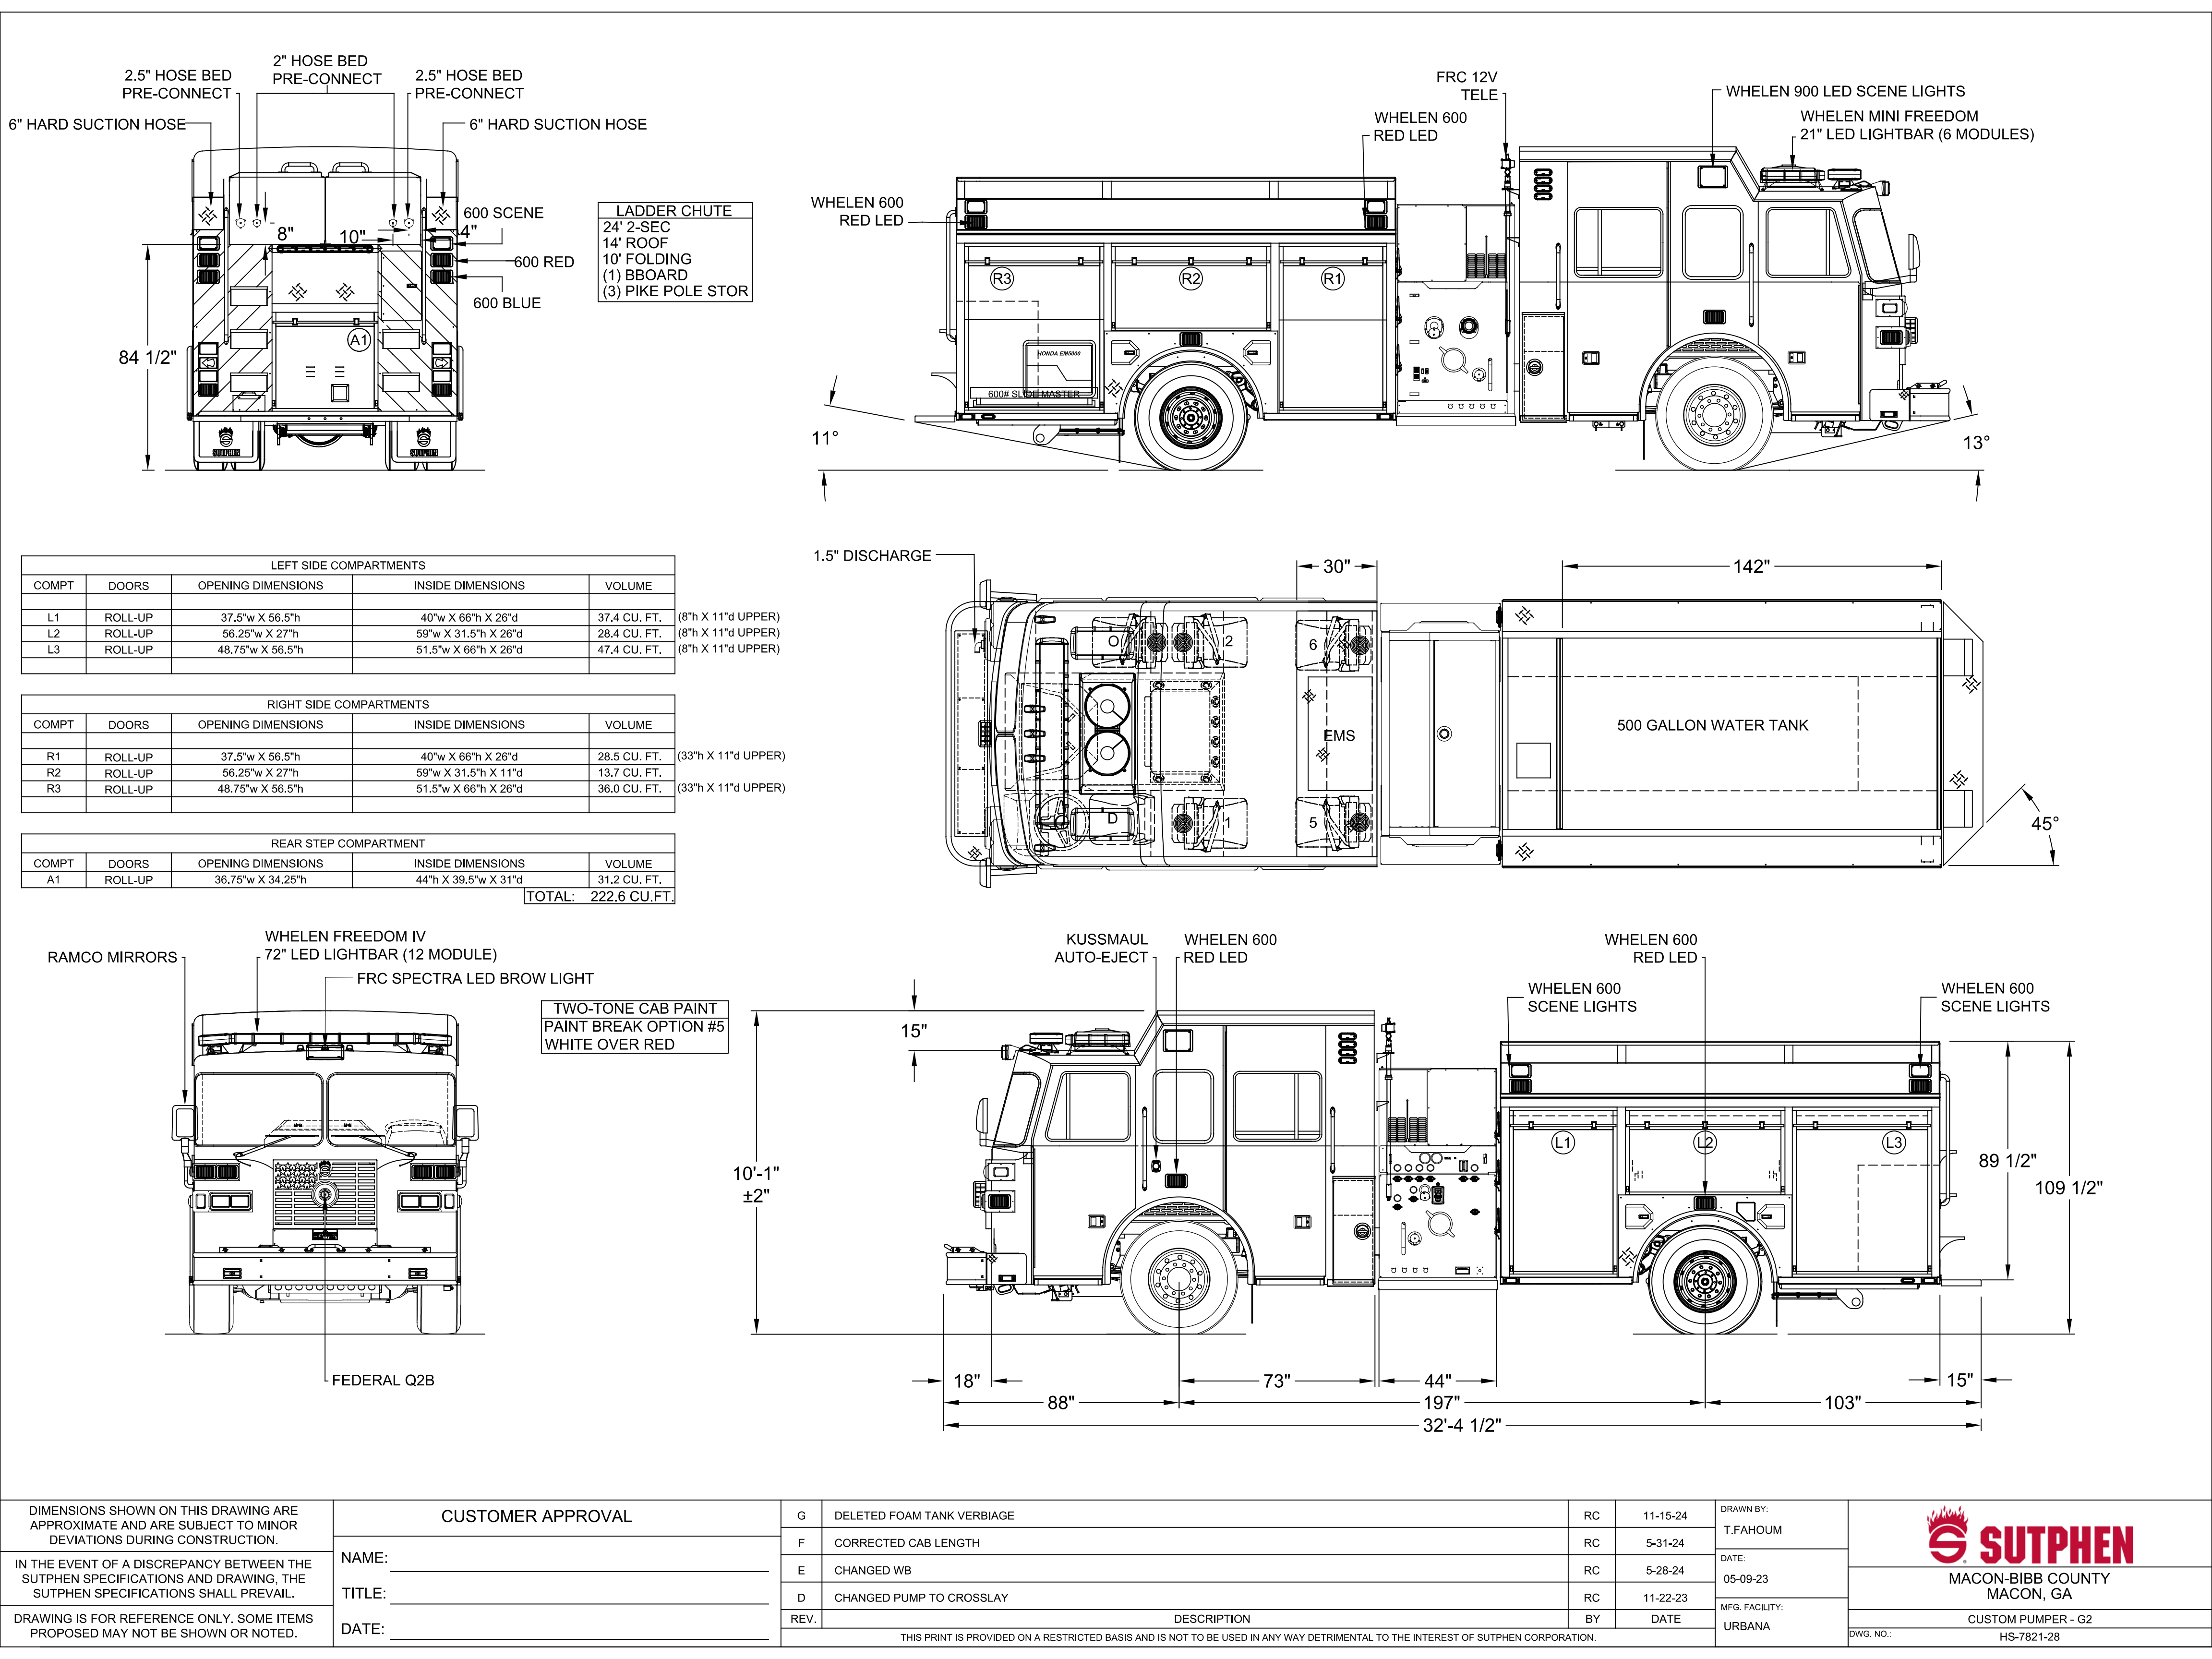

DIMENSIONS SHOWN ON THIS DRAWING ARE APPROXIMATE AND ARE SUBJECT TO MINOR DEVIATIONS DURING CONSTRUCTION.	CUSTOMER APPROVAL		G	DELETED FOAM TANK VERBIAGE	RC	11-15-24	DRAWN BY: T.FAHOUM	 MACON-BIBB COUNTY MACON, GA
			F	CORRECTED CAB LENGTH	RC	5-31-24	DATE: 05-09-23	
	NAME: _____		E	CHANGED WB	RC	5-28-24	MFG. FACILITY: URBANA	
	TITLE: _____		D	CHANGED PUMP TO CROSSLAY	RC	11-22-23		
IN THE EVENT OF A DISCREPANCY BETWEEN THE SUTPHEN SPECIFICATIONS AND DRAWING, THE SUTPHEN SPECIFICATIONS SHALL PREVAIL.	DATE: _____		REV.	DESCRIPTION	BY	DATE		CUSTOM PUMPER - G2
	DRAWING IS FOR REFERENCE ONLY. SOME ITEMS PROPOSED MAY NOT BE SHOWN OR NOTED.		THIS PRINT IS PROVIDED ON A RESTRICTED BASIS AND IS NOT TO BE USED IN ANY WAY DETRIMENTAL TO THE INTEREST OF SUTPHEN CORPORATION.				DWG. NO.:	HS-7821-28