
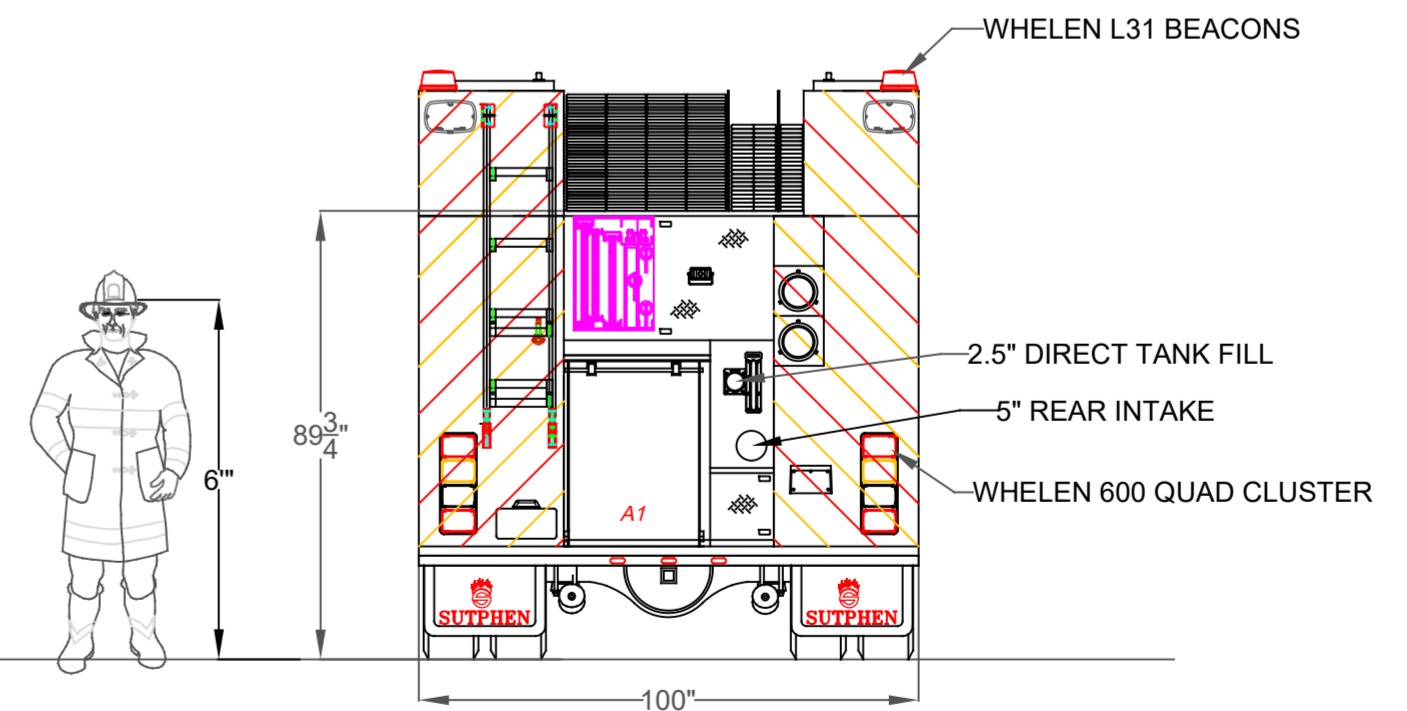


Hose Load
 1:1200ft of 5"
 2:500ft of 2.5" PRECONNECTED
 3:250ft of 2.5" PRECONNECTED

Left Side Compartmentation				
Compt	Doors	Opening Dimensions	Inside Dimensions	Volume
L1	Roll Up	49x56	56x66x27.25	58.3 CU FT
L2	Roll Up	57x23	64x30x27.25	30.3 CU FT
L3	Roll Up	46x56	53x66x27.25	55.2 CU FT
Right Side Compartmentation				
Compt	Doors	Opening Dimensions	Inside Dimensions	Volume
R1	Roll Up	49x56	56x66x27.25	58.3 CU FT
R2	Roll Up	57x23	64x30x27.25	30.3 CU FT
R3	Roll Up	46x56	53x66x27.25	55.2 CU FT
Rear Compartmentation				
Compt	Doors	Opening Dimensions	Inside Dimensions	Volume
A1	Roll Up	35x30	42x40x28.25	27.5 CU FT
Coffin Compartmentation				
Compt	Doors	Opening Dimensions	Inside Dimensions	Volume
LH	Hatch	(2) 76x25	173x25x29	72.6 CU FT
RH	Hatch	96x19	112x25x23	24.3 CU FT

Hale Qmax 1500 single stage
Water Tank Capacity 750 gal

Total Volume
411.8 CU FT

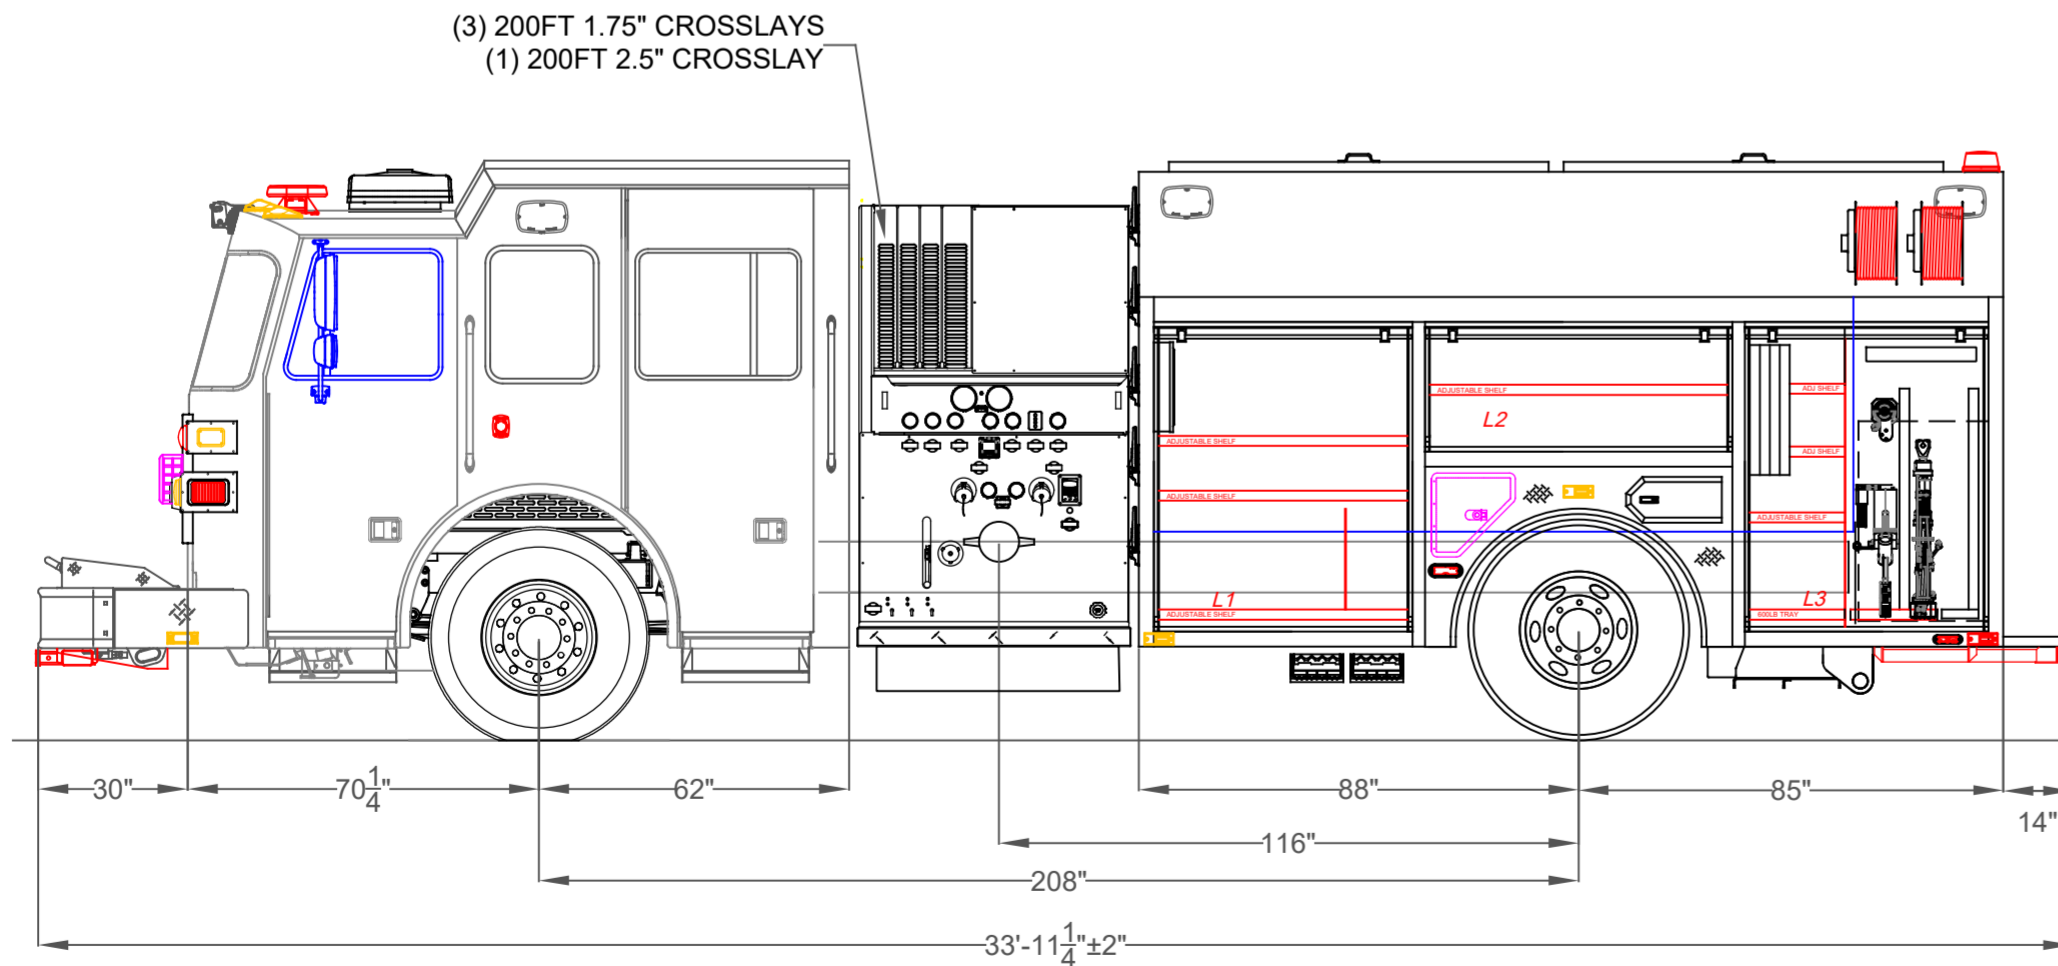

DIMENSIONS SHOWN ON THIS DRAWING ARE APPROXIMATE AND ARE SUBJECT TO MINOR DEVIATIONS DURING CONSTRUCTION.

IN THE EVENT OF A DISCREPANCY BETWEEN THE SUTPHEN SPECIFICATIONS AND DRAWING, THE SUTPHEN SPECIFICATIONS SHALL PREVAIL.

DRAWING IS FOR REFERENCE ONLY. SOME ITEMS PROPOSED MAY NOT BE SHOWN OR NOTED.

CUSTOMER APPROVAL

NAME: _____

TITLE: _____

DATE: _____

REV.	DESCRIPTION	BY	DATE

THIS PRINT IS PROVIDED ON A RESTRICTED BASIS AND IS NOT TO BE USED IN ANY WAY DETRIMENTAL TO THE INTEREST OF SUTPHEN CORPORATION.

DRAWN BY: J. GORDON

DATE: 07/06/2020

MFG. FACILITY: SUTPHEN EAST LAKE ARIEL, PA

SUTPHEN EAST
 55 INNOVATION DRIVE
 LAKE ARIEL, PA
 1-844-776-2889

CLINTON TOWNSHIP VFC
 MONTGOMERY, PA

CUSTOM ALUMINUM PROGRAM 2 RESCUE/PUMPER

DWG. NO.: HS 6856