
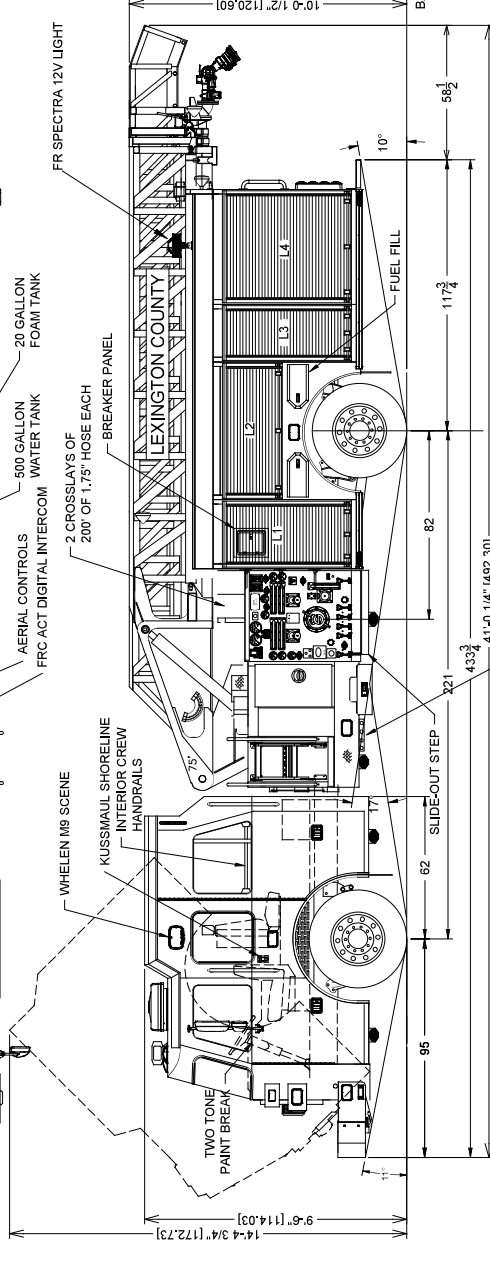
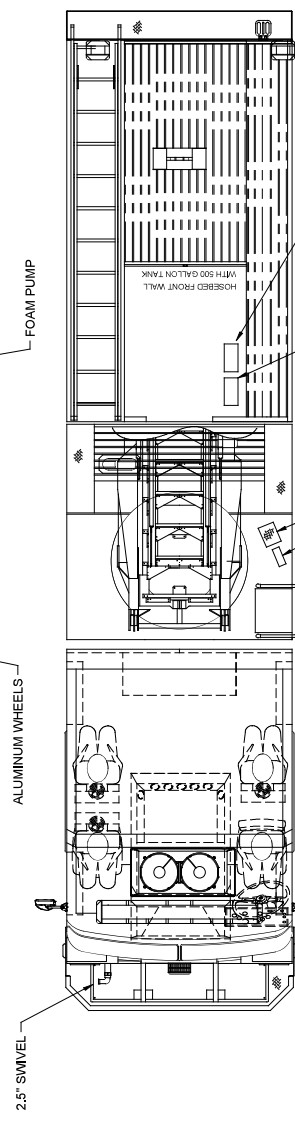


COMP	DOORS	OPENING DIMENSIONS	VOLUME
L1	ROLL-UP	28.75'WX 48.50'H	18.02 CU. FT.
L2	ROLL-UP	28.75'WX 48.50'H	18.02 CU. FT.
L3	ROLL-UP	24.75'WX 48.50'H	14.56 CU. FT.
L4	ROLL-UP	47.25'WX 48.50'H	28.43 CU. FT.
A1	ROLL-UP	53.00'WX 28.75'H X 47.75'D	43.57 CU. FT.

COMP	DOORS	OPENING DIMENSIONS	VOLUME
R1	ROLL-UP	28.75'WX 48.50'H X 22.75'D	17.82 CU. FT.
R2	ROLL-UP	28.75'WX 48.50'H	18.02 CU. FT.
R3	ROLL-UP	18.25'WX 38.00'H	13.42 CU. FT.
R4	ROLL-UP	47.25'WX 48.50'H X 22.75'D	27.89 CU. FT.
	TOTAL VOLUME		182.73 CU. FT.

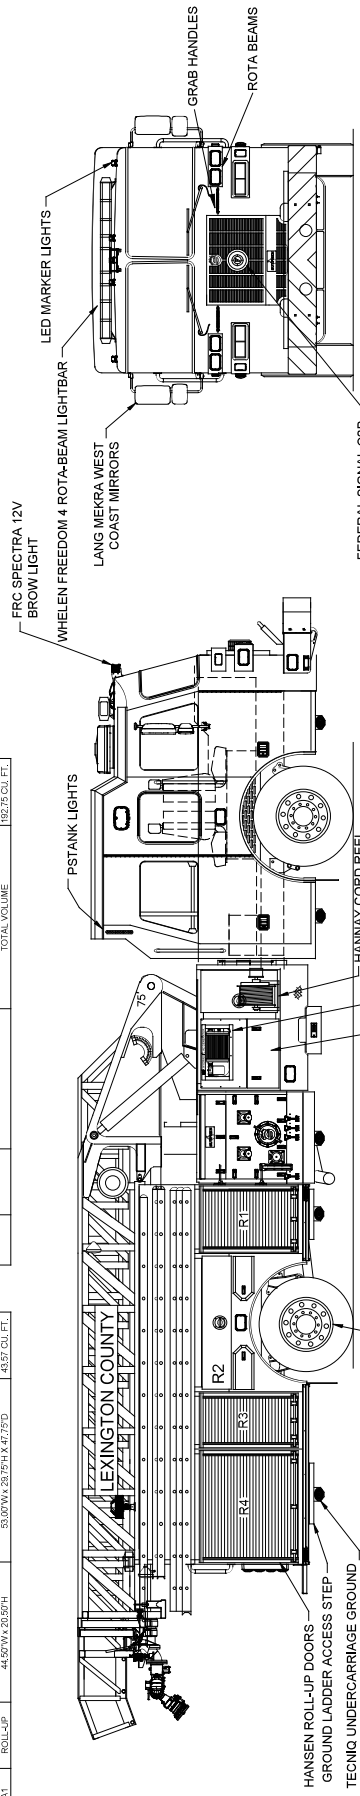

DIMENSIONS SHOWN ON THIS DRAWING ARE APPROXIMATE AND ARE SUBJECT TO MINOR DEVIATIONS DURING CONSTRUCTION. IN THE EVENT OF A DISCREPANCY BETWEEN THE SUTPHEN SPECIFICATIONS AND DRAWING, THE SUTPHEN SPECIFICATIONS SHALL PREVAIL. DRAWING IS FOR REFERENCE ONLY. SOME ITEMS PROPOSED MAY NOT BE SHOWN OR NOTED.		CUSTOMER APPROVAL NAME: _____ TITLE: _____ DATE: _____
A.0 REVISION FOLLOWING PRE-CONSTRUCTION MEETING REV. _____		DESCRIPTION _____
DRAWN BY: CAM DATE: 8/16/2017 CHECK FACILITY: HILLIARD	DATE: 12/15/2017 BY: _____	SUTPHEN LEXINGTON COUNTY FIRE SERVICES LEXINGTON, SC 8175 HS-6170