
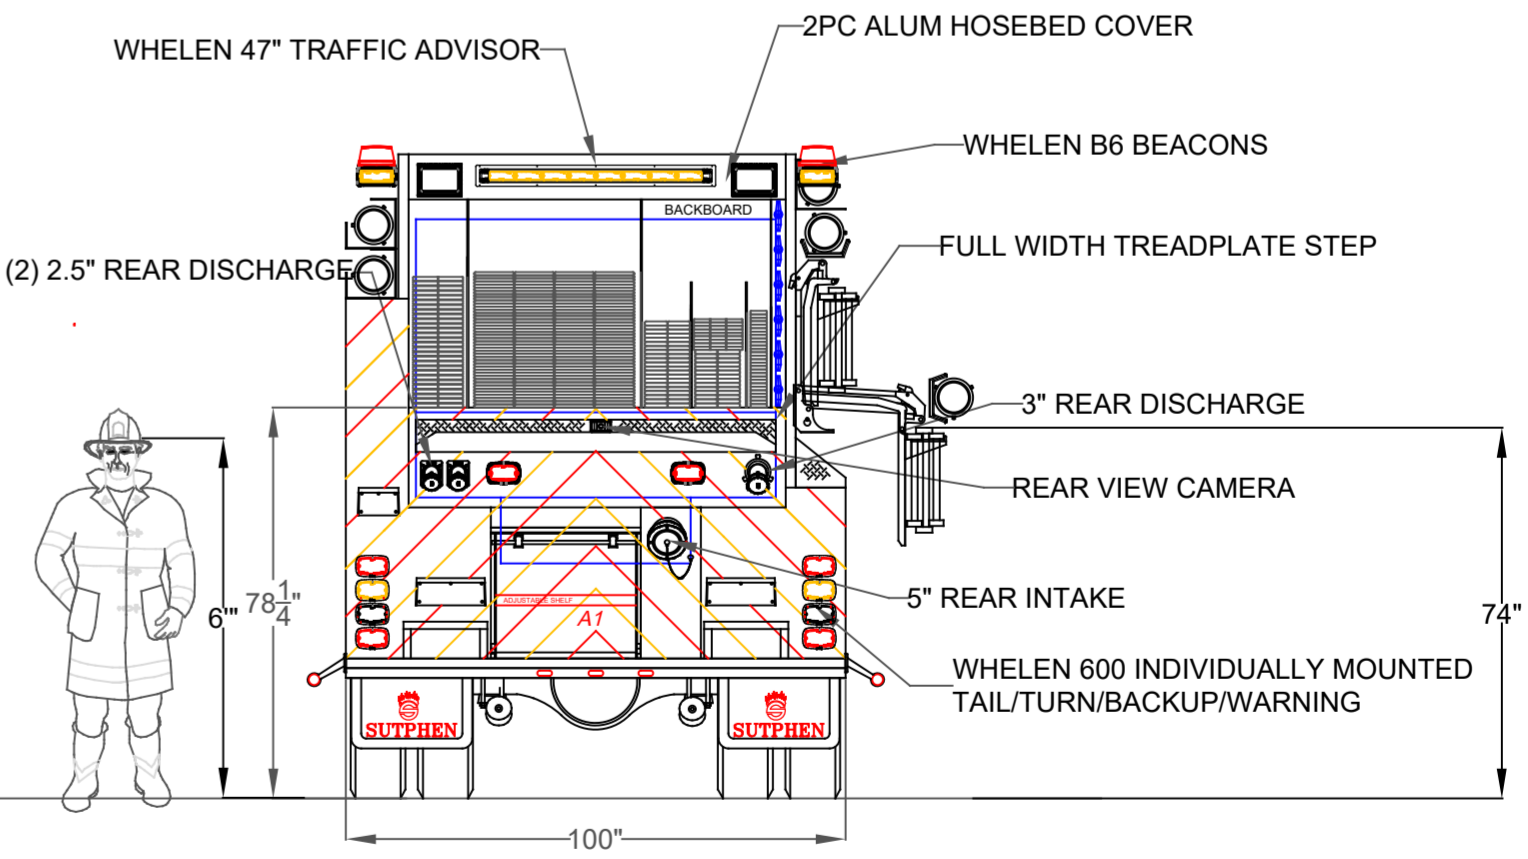


**Hose Load**  
 1:400ft of 3"  
 2:1250ft of 5"  
 3:300ft of 2.5"  
 4:200ft of 2.5" W/ 200ft of 1.75"  
 5:200ft of 1.75"

Left Side Compartmentation				
Compt	Doors	Opening Dimensions	Inside Dimensions	Volume
WxHxD				
L1	Roll Up	33x56	40x72x27.25/10.25	30.4 CU FT
L2	Roll Up	57x22	64x38x10.25	14.4 CU FT
L3	Roll Up	43x56	50x72x27.25/10.25	38.1 CU FT
Right Side Compartmentation				
Compt	Doors	Opening Dimensions	Inside Dimensions	Volume
R1	Roll Up	33x20	40x30x27.25	18.9 CU FT
R2	Roll Up	43x20	50x30x27.25	23.7 CU FT
Rear Compartmentation				
Compt	Doors	Opening Dimensions	Inside Dimensions	Volume
A1	Roll Up	23x19	30x29x28.25	14.2 CU FT
				<b>Total Volume</b>
				139.8 CU FT

**Waterous CSU-1750 Pump**  
**Water Tank Capacity 1500 gal**

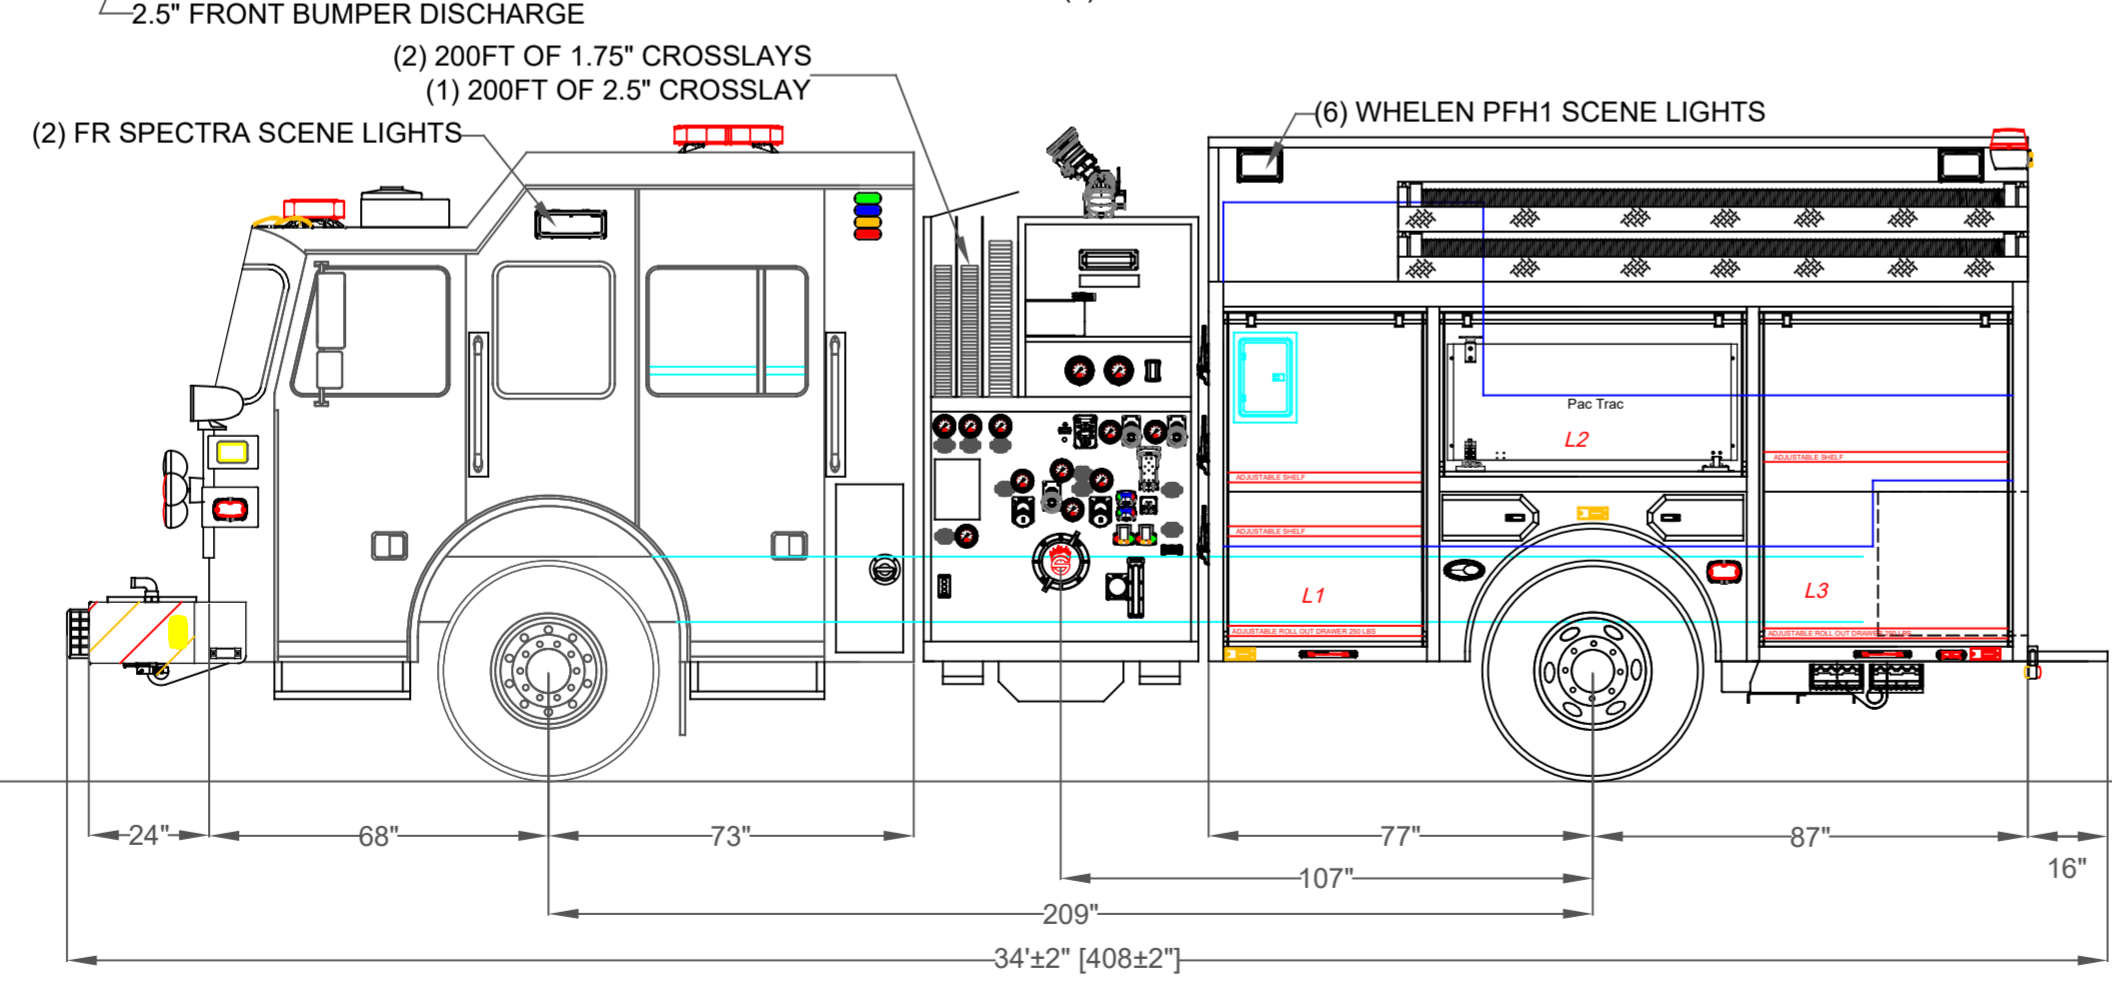

DIMENSIONS SHOWN ON THIS DRAWING ARE APPROXIMATE AND ARE SUBJECT TO MINOR DEVIATIONS DURING CONSTRUCTION.

IN THE EVENT OF A DISCREPANCY BETWEEN THE SUTPHEN SPECIFICATIONS AND DRAWING, THE SUTPHEN SPECIFICATIONS SHALL PREVAIL.

DRAWING IS FOR REFERENCE ONLY. SOME ITEMS PROPOSED MAY NOT BE SHOWN OR NOTED.

CUSTOMER APPROVAL

NAME: \_\_\_\_\_

TITLE: \_\_\_\_\_

DATE: \_\_\_\_\_

REV.	DESCRIPTION	BY	DATE

THIS PRINT IS PROVIDED ON A RESTRICTED BASIS AND IS NOT TO BE USED IN ANY WAY DETRIMENTAL TO THE INTEREST OF SUTPHEN CORPORATION.

DRAWN BY: J. Gordon

DATE: 10/24/18

MFG. FACILITY: SUTPHEN EAST LAKE ARIEL, PA

DWG. NO.: PA-10 Custom Aluminum Pumper HS# 6371

**SUTPHEN**  
 Blue Rock Fire District  
 Millersville, PA