



Hose Load
 1: 250ft of 2.5\"/>

Left Side Compartmentation				
Compt	Doors	Opening Dimensions	Inside Dimensions	Volume
			WxHxD	
L1	Roll Up	36x56	43x66x27.25	44.8 CU FT
L2	Roll Up	57x16	64x26x27.25	26.2 CU FT
L3	Roll Up	46x56	53x66x27.25	55.2 CU FT

Right Side Compartmentation				
Compt	Doors	Opening Dimensions	Inside Dimensions	Volume
R1	Roll Up	36x56	43x66x27.25	44.8 CU FT
R2	Roll Up	57x16	64x26x27.25	26.2 CU FT
R3	Roll Up	46x56	53x66x27.25	55.2 CU FT

Waterous CSU-1500 Pump
Water Tank Capacity 1250 gal

Total Volume	252.3 CU FT
--------------	-------------

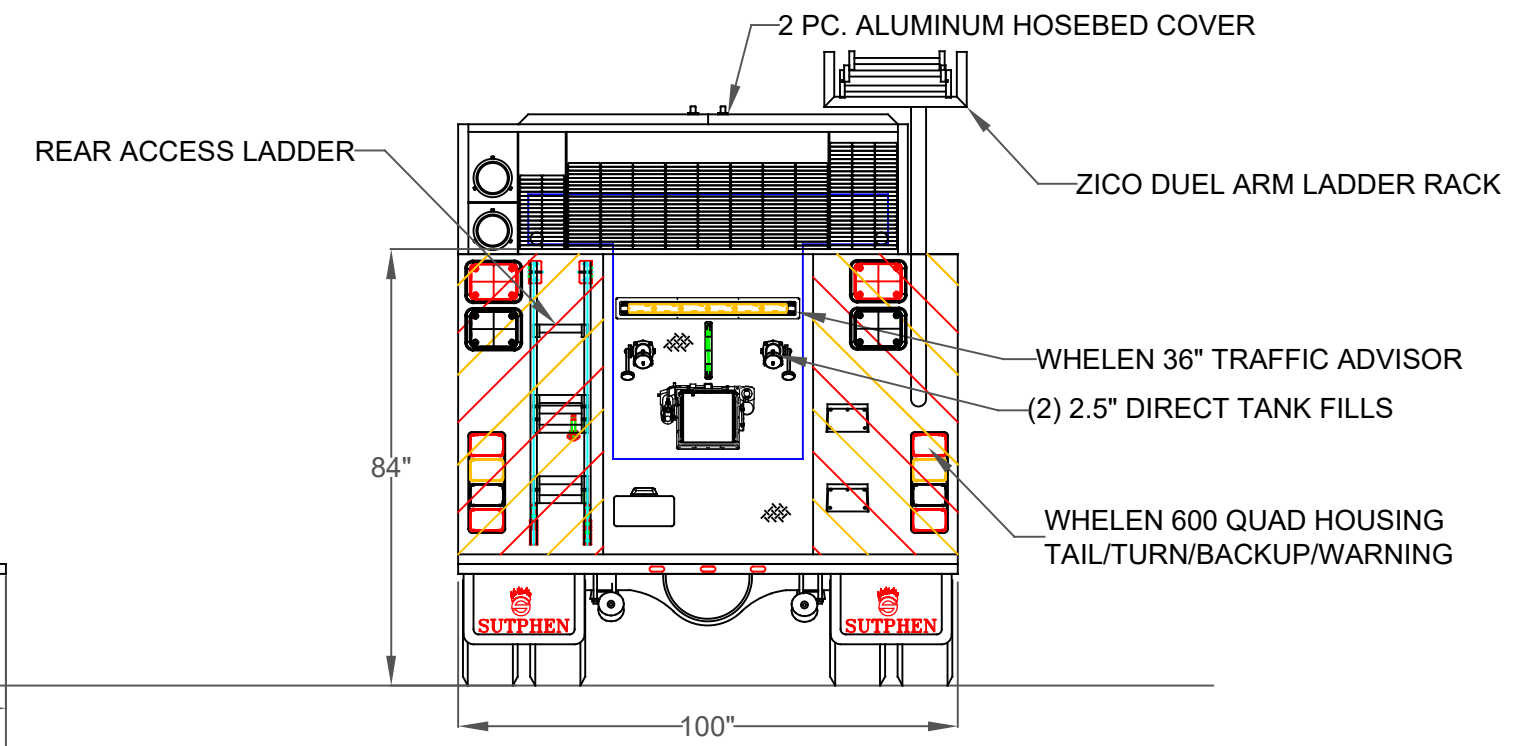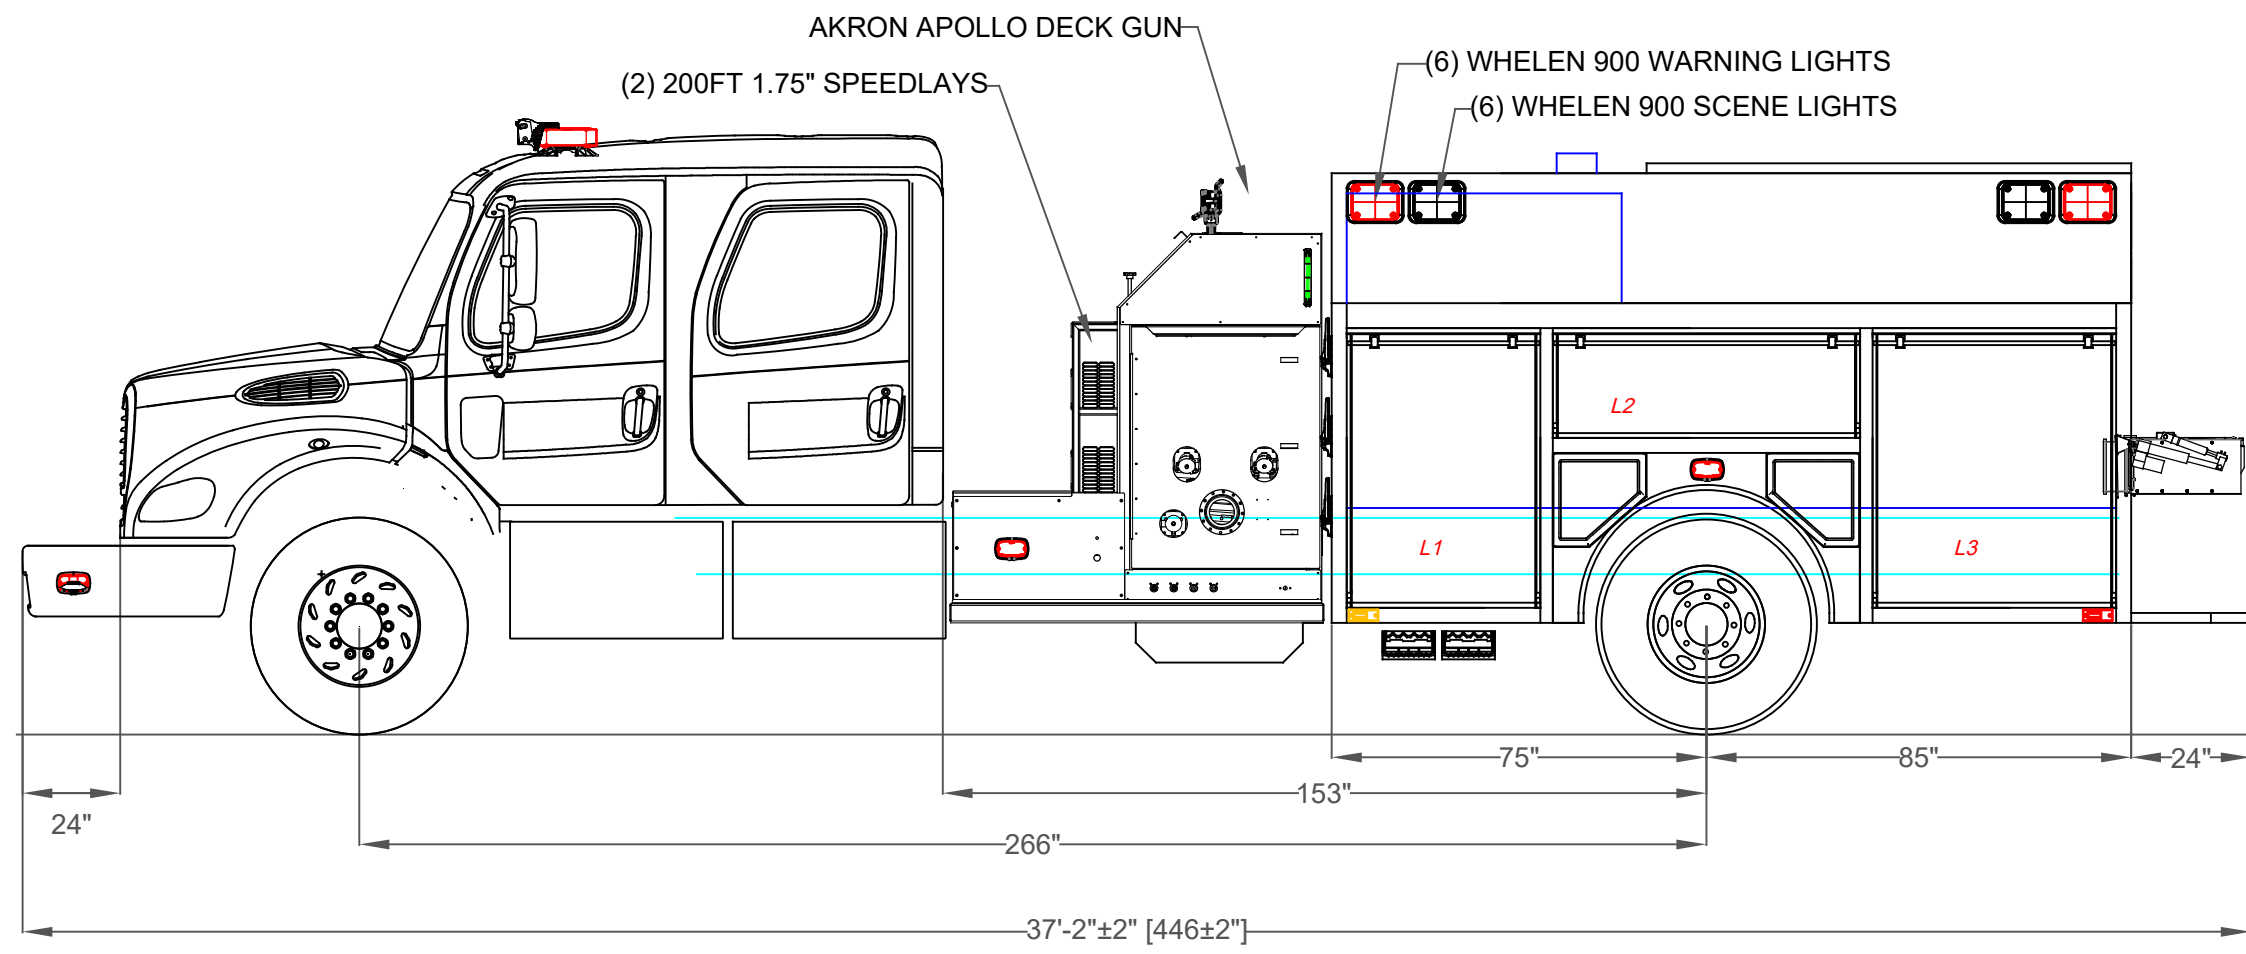

DIMENSIONS SHOWN ON THIS DRAWING ARE APPROXIMATE AND ARE SUBJECT TO MINOR DEVIATIONS DURING CONSTRUCTION.
 IN THE EVENT OF A DISCREPANCY BETWEEN THE SUTPHEN SPECIFICATIONS AND DRAWING, THE SUTPHEN SPECIFICATIONS SHALL PREVAIL.
 DRAWING IS FOR REFERENCE ONLY. SOME ITEMS PROPOSED MAY NOT BE SHOWN OR NOTED.

CUSTOMER APPROVAL

NAME: _____

TITLE: _____

DATE: _____

REV.	DESCRIPTION	BY	DATE

THIS PRINT IS PROVIDED ON A RESTRICTED BASIS AND IS NOT TO BE USED IN ANY WAY DETRIMENTAL TO THE INTEREST OF SUTPHEN CORPORATION.

DRAWN BY: J. GORDON
 DATE: 06/22/2019
 MFG. FACILITY: SUTPHEN EAST LAKE ARIEL, PA
 DWG. NO.: HS 6581

SUTPHEN EAST
 55 INNOVATION DRIVE
 LAKE ARIEL, PA
 1-844-776-2889

FIRE DISTRICT 28
 GIBSONVILLE, NC

C3 COMMERCIAL ALUMINUM PUMPER