


COMPT	DOORS	OPENING DIMENSIONS	INSIDE DIMENSIONS	VOLUME
L1 UPPER	ROLL-UP	23.25"W x 21.00"H	29.75"W x 29.75"H x 10.00"D	5.12 CU. FT.
L1 LOWER	ROLL-UP	23.25"W x 29.50"H	29.75"W x 29.75"H x 23.75"D	12.16 CU. FT.
L2	ROLL-UP	53.25"W x 21.00"H	60.00"W x 29.75"H x 10.00"D	10.32 CU. FT.
L3 UPPER	ROLL-UP	23.25"W x 21.00"H	49.75"W x 29.75"H x 10.00"D	8.56 CU. FT.
L3 LOWER	ROLL-UP	23.25"W x 29.50"H	49.75"W x 29.75"H x 23.75"D	20.34 CU. FT.
L4 UPPER	ROLL-UP	23.25"W x 21.00"H	22.25"W x 29.75"H x 10.00"D	3.83 CU. FT.
L4 LOWER	ROLL-UP	23.25"W x 29.50"H	22.25"W x 29.75"H x 23.75"D	9.09 CU. FT.
A1	ROLL-UP	37.50"W x 28.50"H	46.00"W x 37.75"H x 30.00"D	30.14 CU. FT.

COMPT	DOORS	OPENING DIMENSIONS	INSIDE DIMENSIONS	VOLUME
R1 UPPER	ROLL-UP	23.25"W x 21.00"H	29.75"W x 29.75"H x 10.00"D	5.12 CU. FT.
R1 LOWER	HINGED	23.25"W x 29.50"H	29.75"W x 29.75"H x 23.75"D	12.16 CU. FT.
R2	ROLL-UP	53.25"W x 21.00"H	60.00"W x 29.75"H x 10.00"D	10.32 CU. FT.
R3 UPPER	ROLL-UP	23.25"W x 21.00"H	49.75"W x 29.75"H x 10.00"D	8.56 CU. FT.
R3 LOWER	ROLL-UP	23.25"W x 29.50"H	49.75"W x 29.75"H x 23.75"D	20.34 CU. FT.
R4 UPPER	HINGED	23.25"W x 21.00"H	22.25"W x 29.75"H x 10.00"D	3.83 CU. FT.
R4 LOWER	ROLL-UP	23.25"W x 29.50"H	22.25"W x 29.75"H x 23.75"D	9.09 CU. FT.
TOTAL VOLUME				168.73 CU. FT.

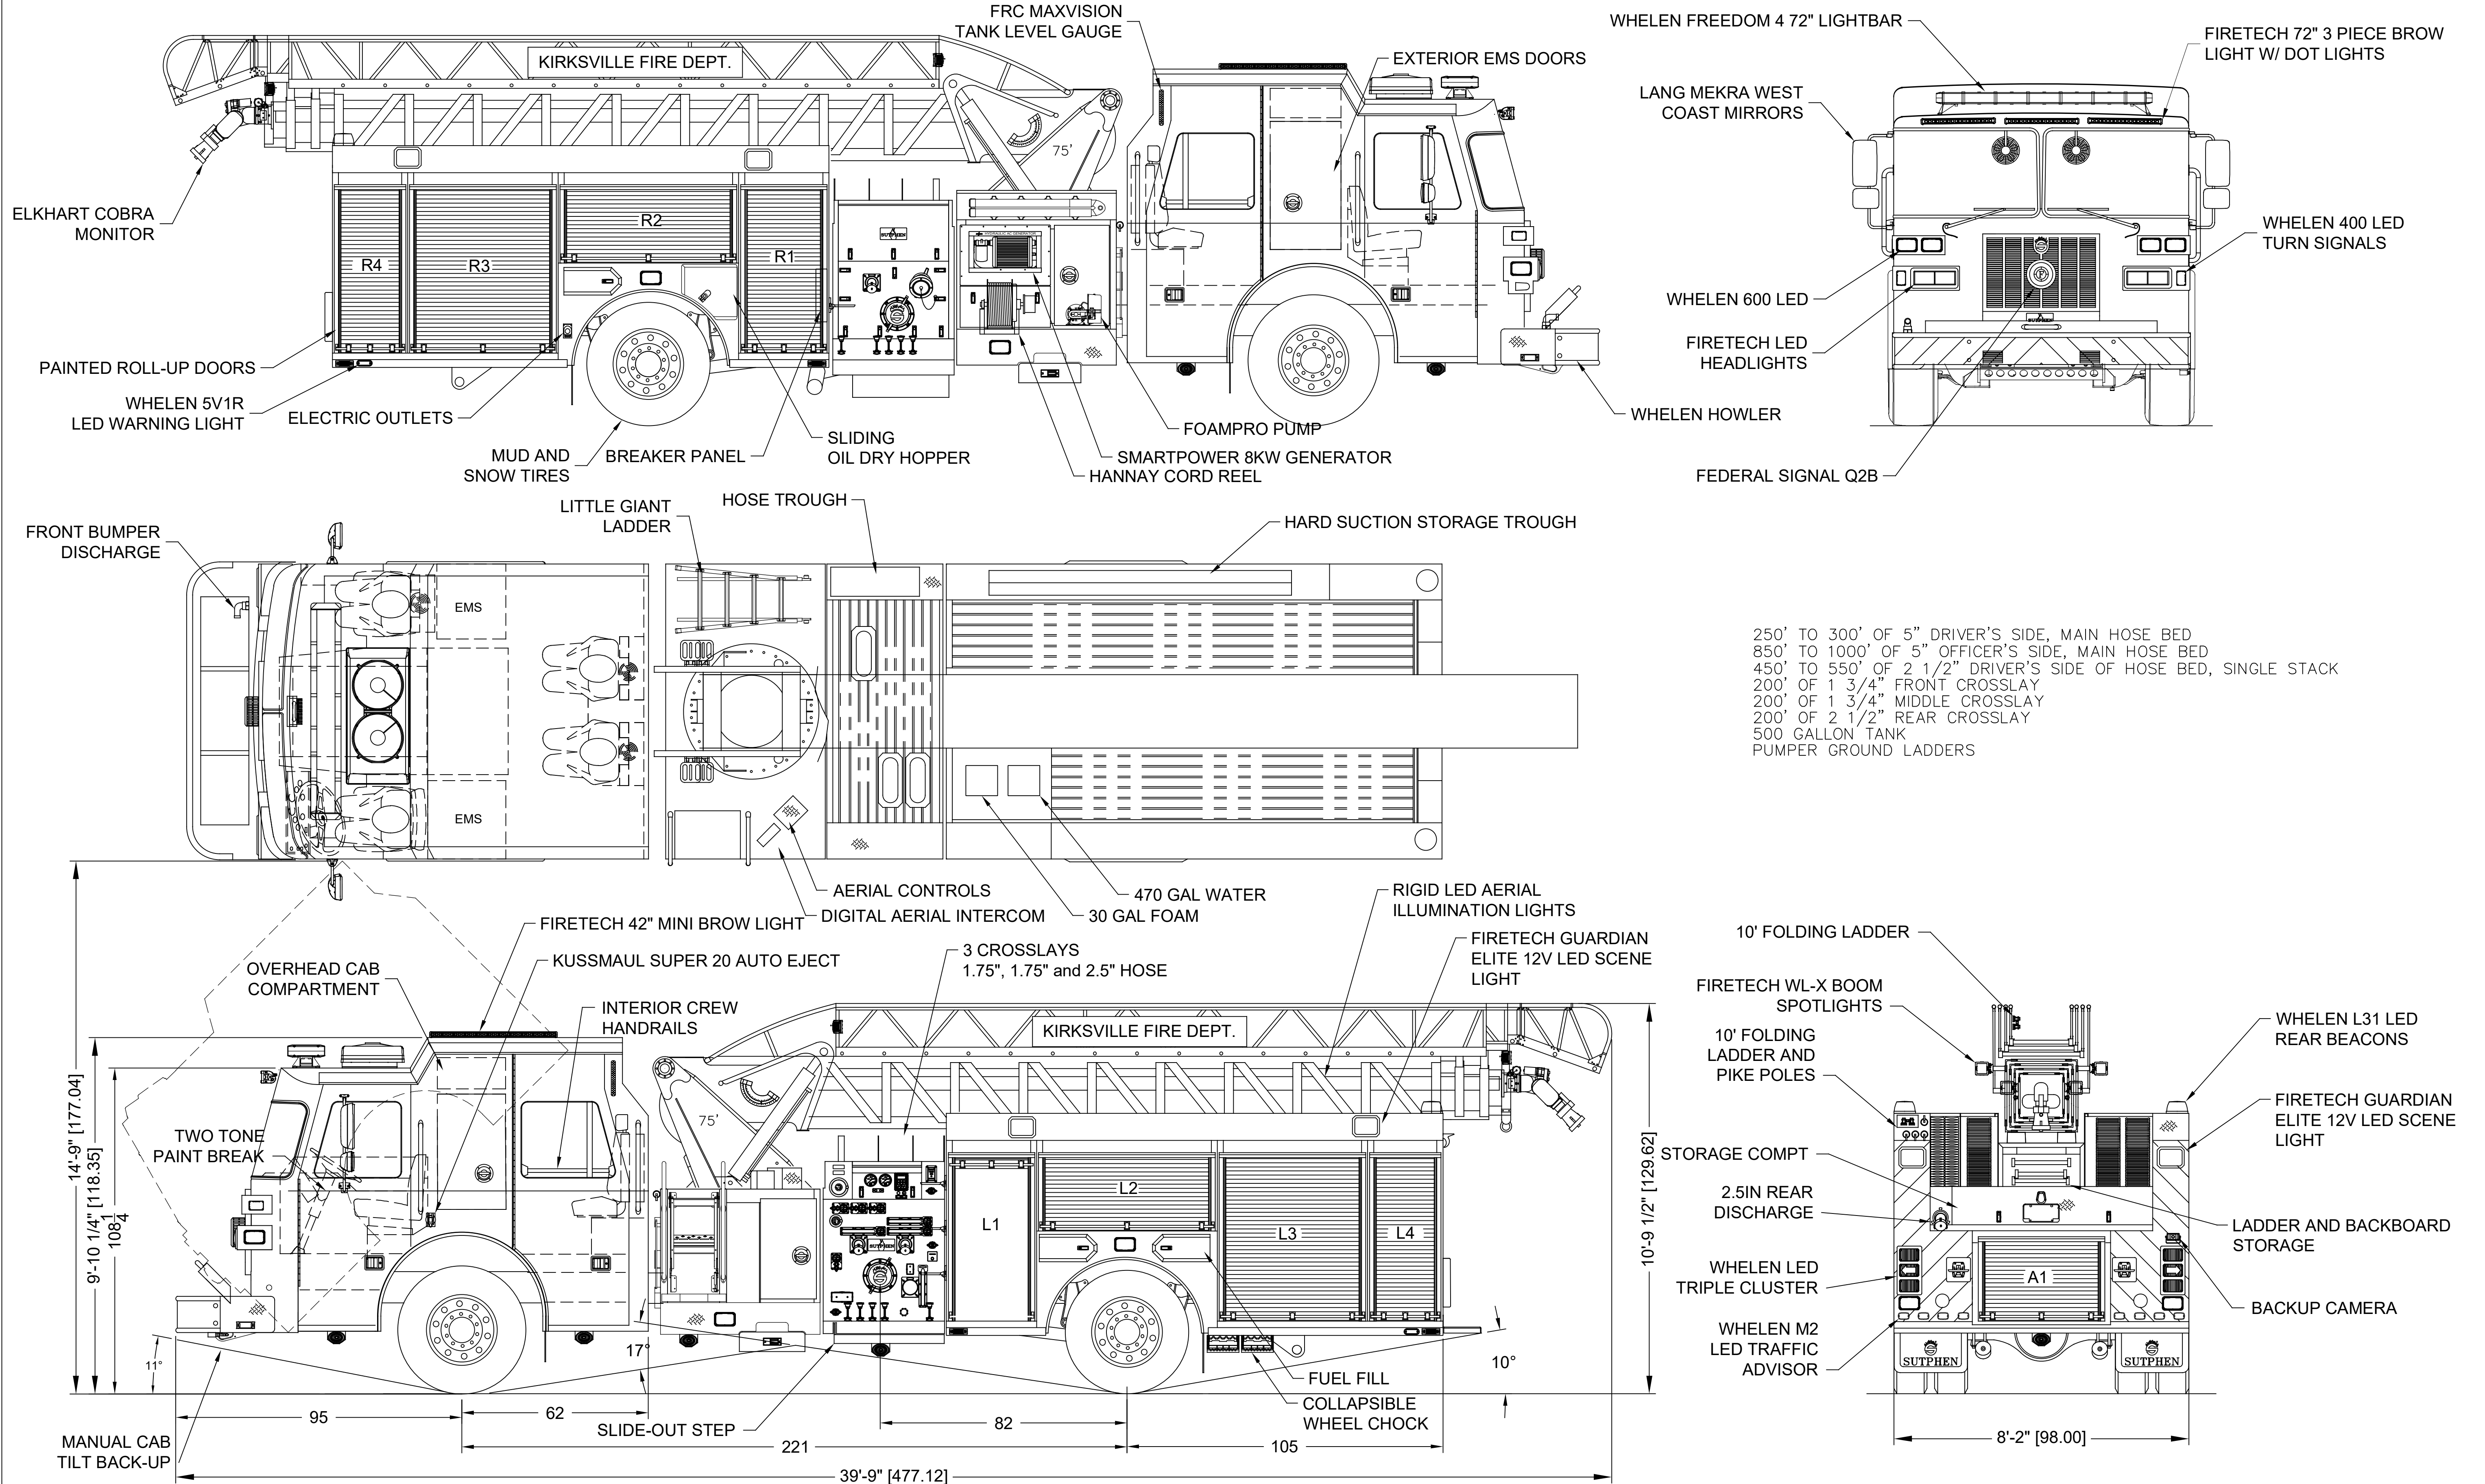

DIMENSIONS SHOWN ON THIS DRAWING ARE APPROXIMATE AND ARE SUBJECT TO MINOR DEVIATIONS DURING CONSTRUCTION.	CUSTOMER APPROVAL							DRAWN BY:	KIRKSVILLE FIRE DEPARTMENT KIRKSVILLE, MO	
								APF		
IN THE EVENT OF A DISCREPANCY BETWEEN THE SUTPHEN SPECIFICATIONS AND DRAWING, THE SUTPHEN SPECIFICATIONS SHALL PREVAIL.	NAME:							DATE:		08/02/2017
	TITLE:									
DRAWING IS FOR REFERENCE ONLY. SOME ITEMS PROPOSED MAY NOT BE SHOWN OR NOTED.	DATE:		-	-		-	-	MFG. FACILITY:	SA75	
			REV.	DESCRIPTION			BY	DATE		HILLIARD
			THIS PRINT IS PROVIDED ON A RESTRICTED BASIS AND IS NOT TO BE USED IN ANY WAY DETRIMENTAL TO THE INTEREST OF SUTPHEN CORPORATION.							
									DWG. NO.:	HS-6120